

ENTIRE FILE REVIEWED
FOR HISTORICAL
DECLASSIFICATION

44-38861-5586

BLUEPRINTS :


" AN ADDITION TO LORRAINE MOTEL "


BY ARCHITECT: FRANK LANSKY

ALL INFORMATION CONTAINED
HEREIN IS UNCLASSIFIED

DATE 10/22/01 BY SP1/clp/de

Hand
Am 6982
Ext 5566

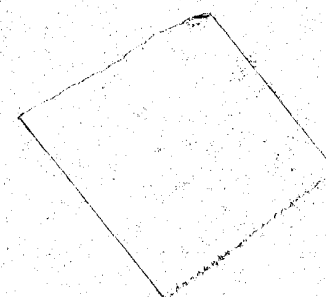


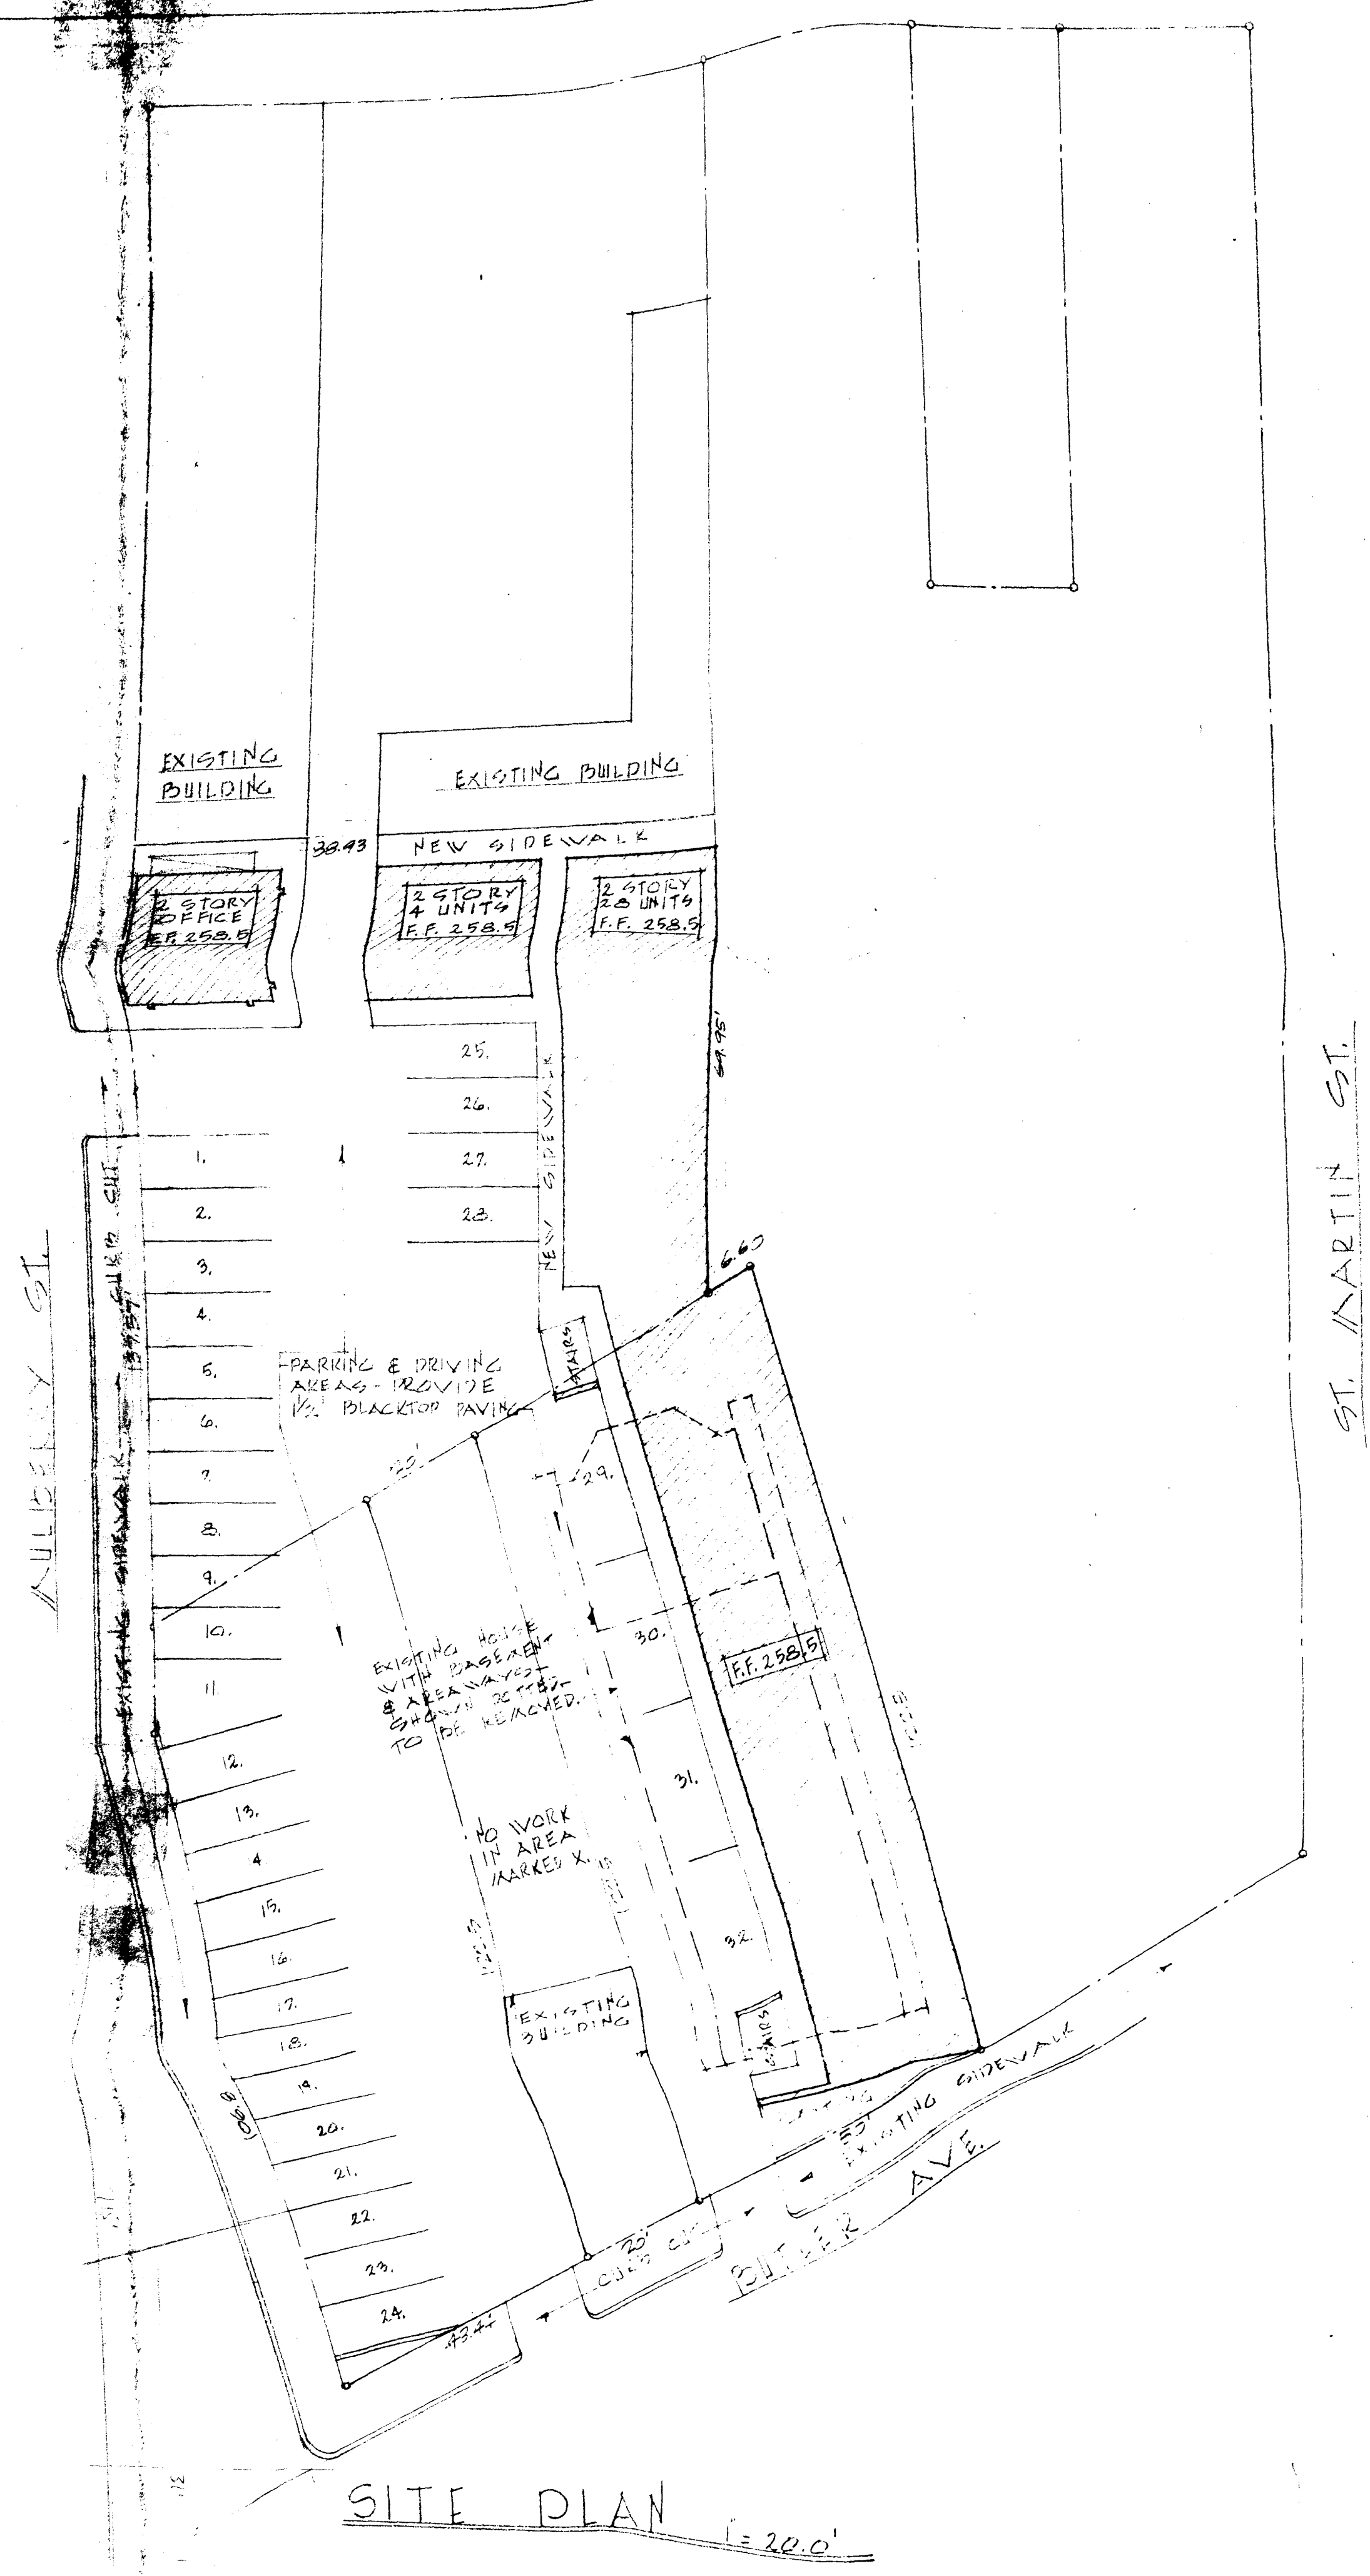


SITE PLAN 1" = 20.0'

GENERAL NOTES:
 CONTRACTOR SHALL CHECK ALL DIMENSIONS & DATA BEFORE PROCEEDING WITH WORK.
 SITE PLAN DRAWN IN ACCORDANCE WITH SURVEY PREPARED BY FRED DEAN, JR., MARCH 1964.


MARCH 24 1964	AN ADDITION TO LORRAINE MOTEL BUTLER AVE & MULBERRY STREET MEMPHIS TENNESSEE	SHEET NO. 1
FEB 1965	FRANK LANSKY AIA ARCHITECT 167 SOUTH SECOND STREET MEMPHIS	OF 5 4/13/65 SMD 4/13/65

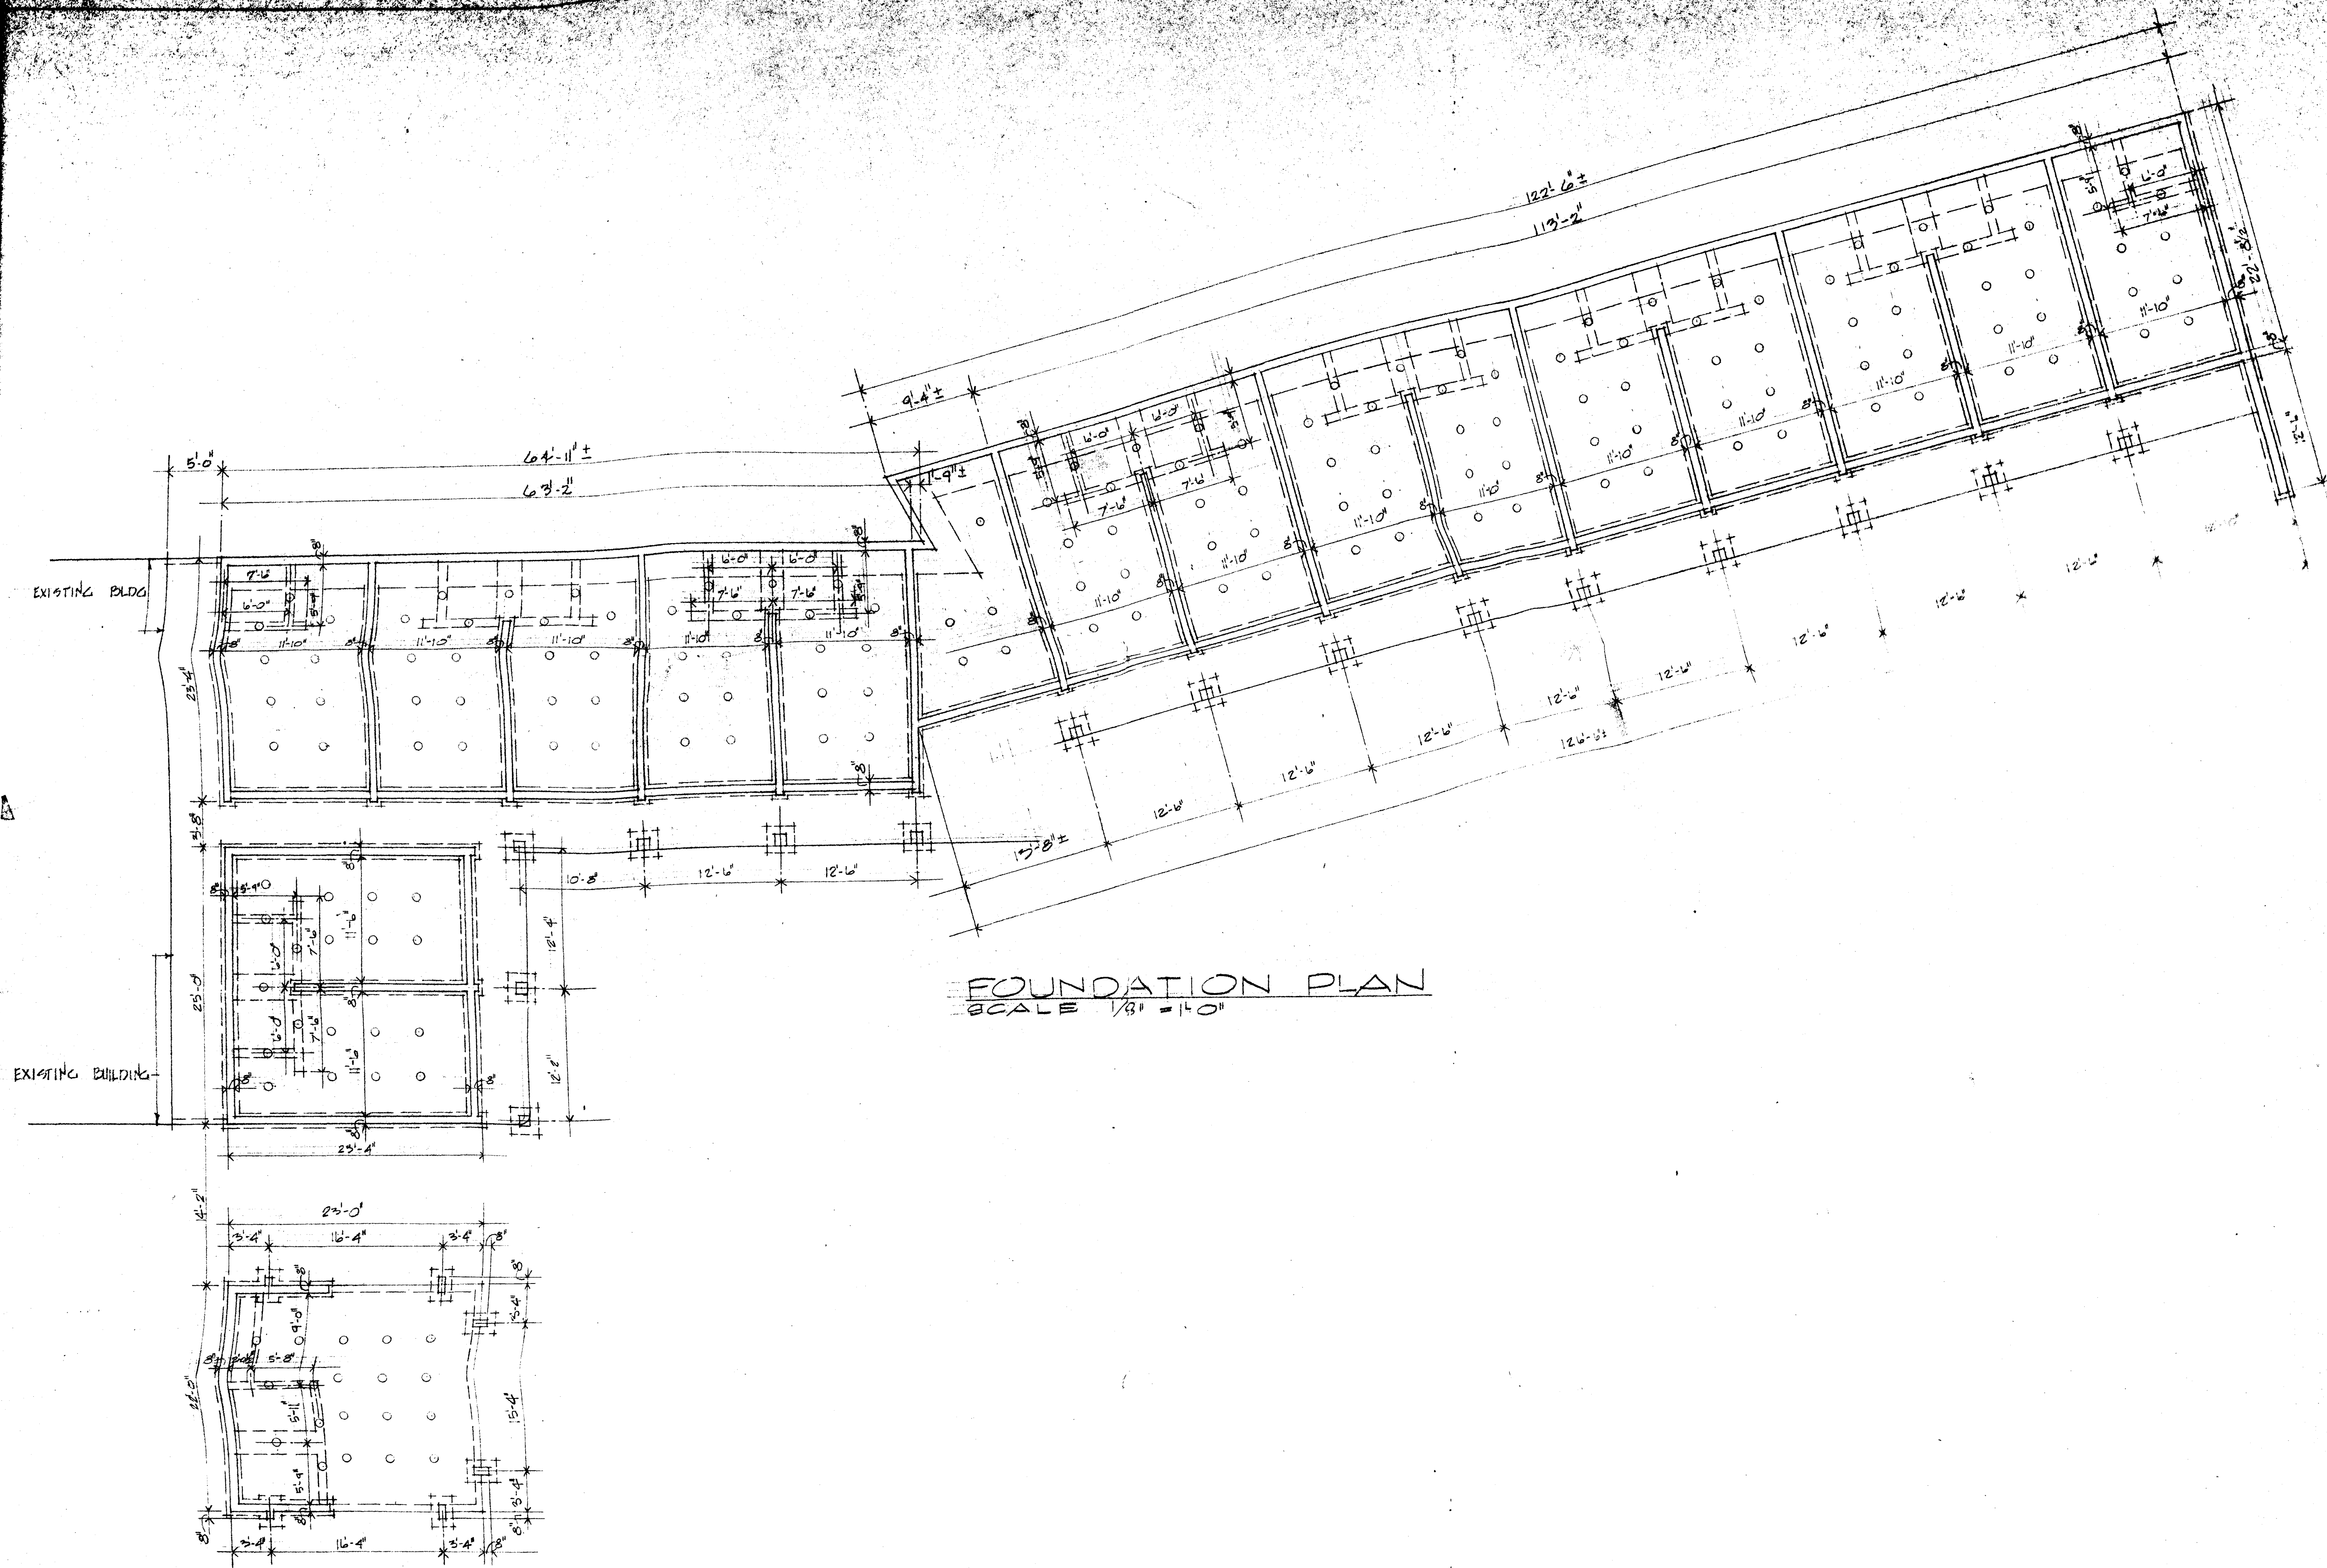

APRCH 24 1964	AN ADDITION TO LORRAINE MOTEL BUTLER AVE & MULBERRY STREET MEMPHIS TENNESSEE	SHEET NO. 2 OF 2
	FRANK LANSKY AIA ARCHITECT 167 SOUTH SECOND STREET MEMPHIS TENNESSEE	

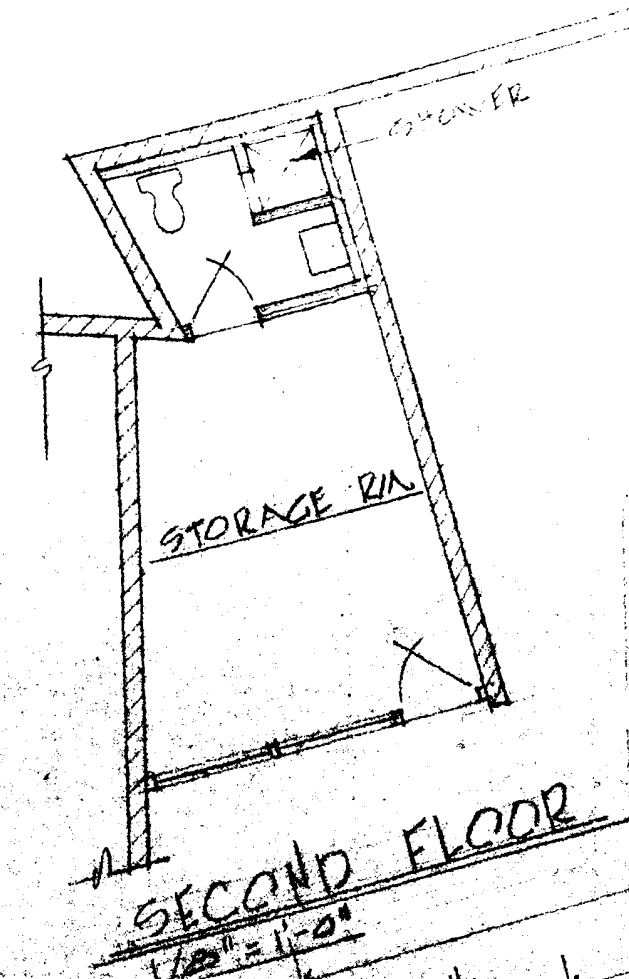


SECOND FLOOR
1/8" = 1'-0"

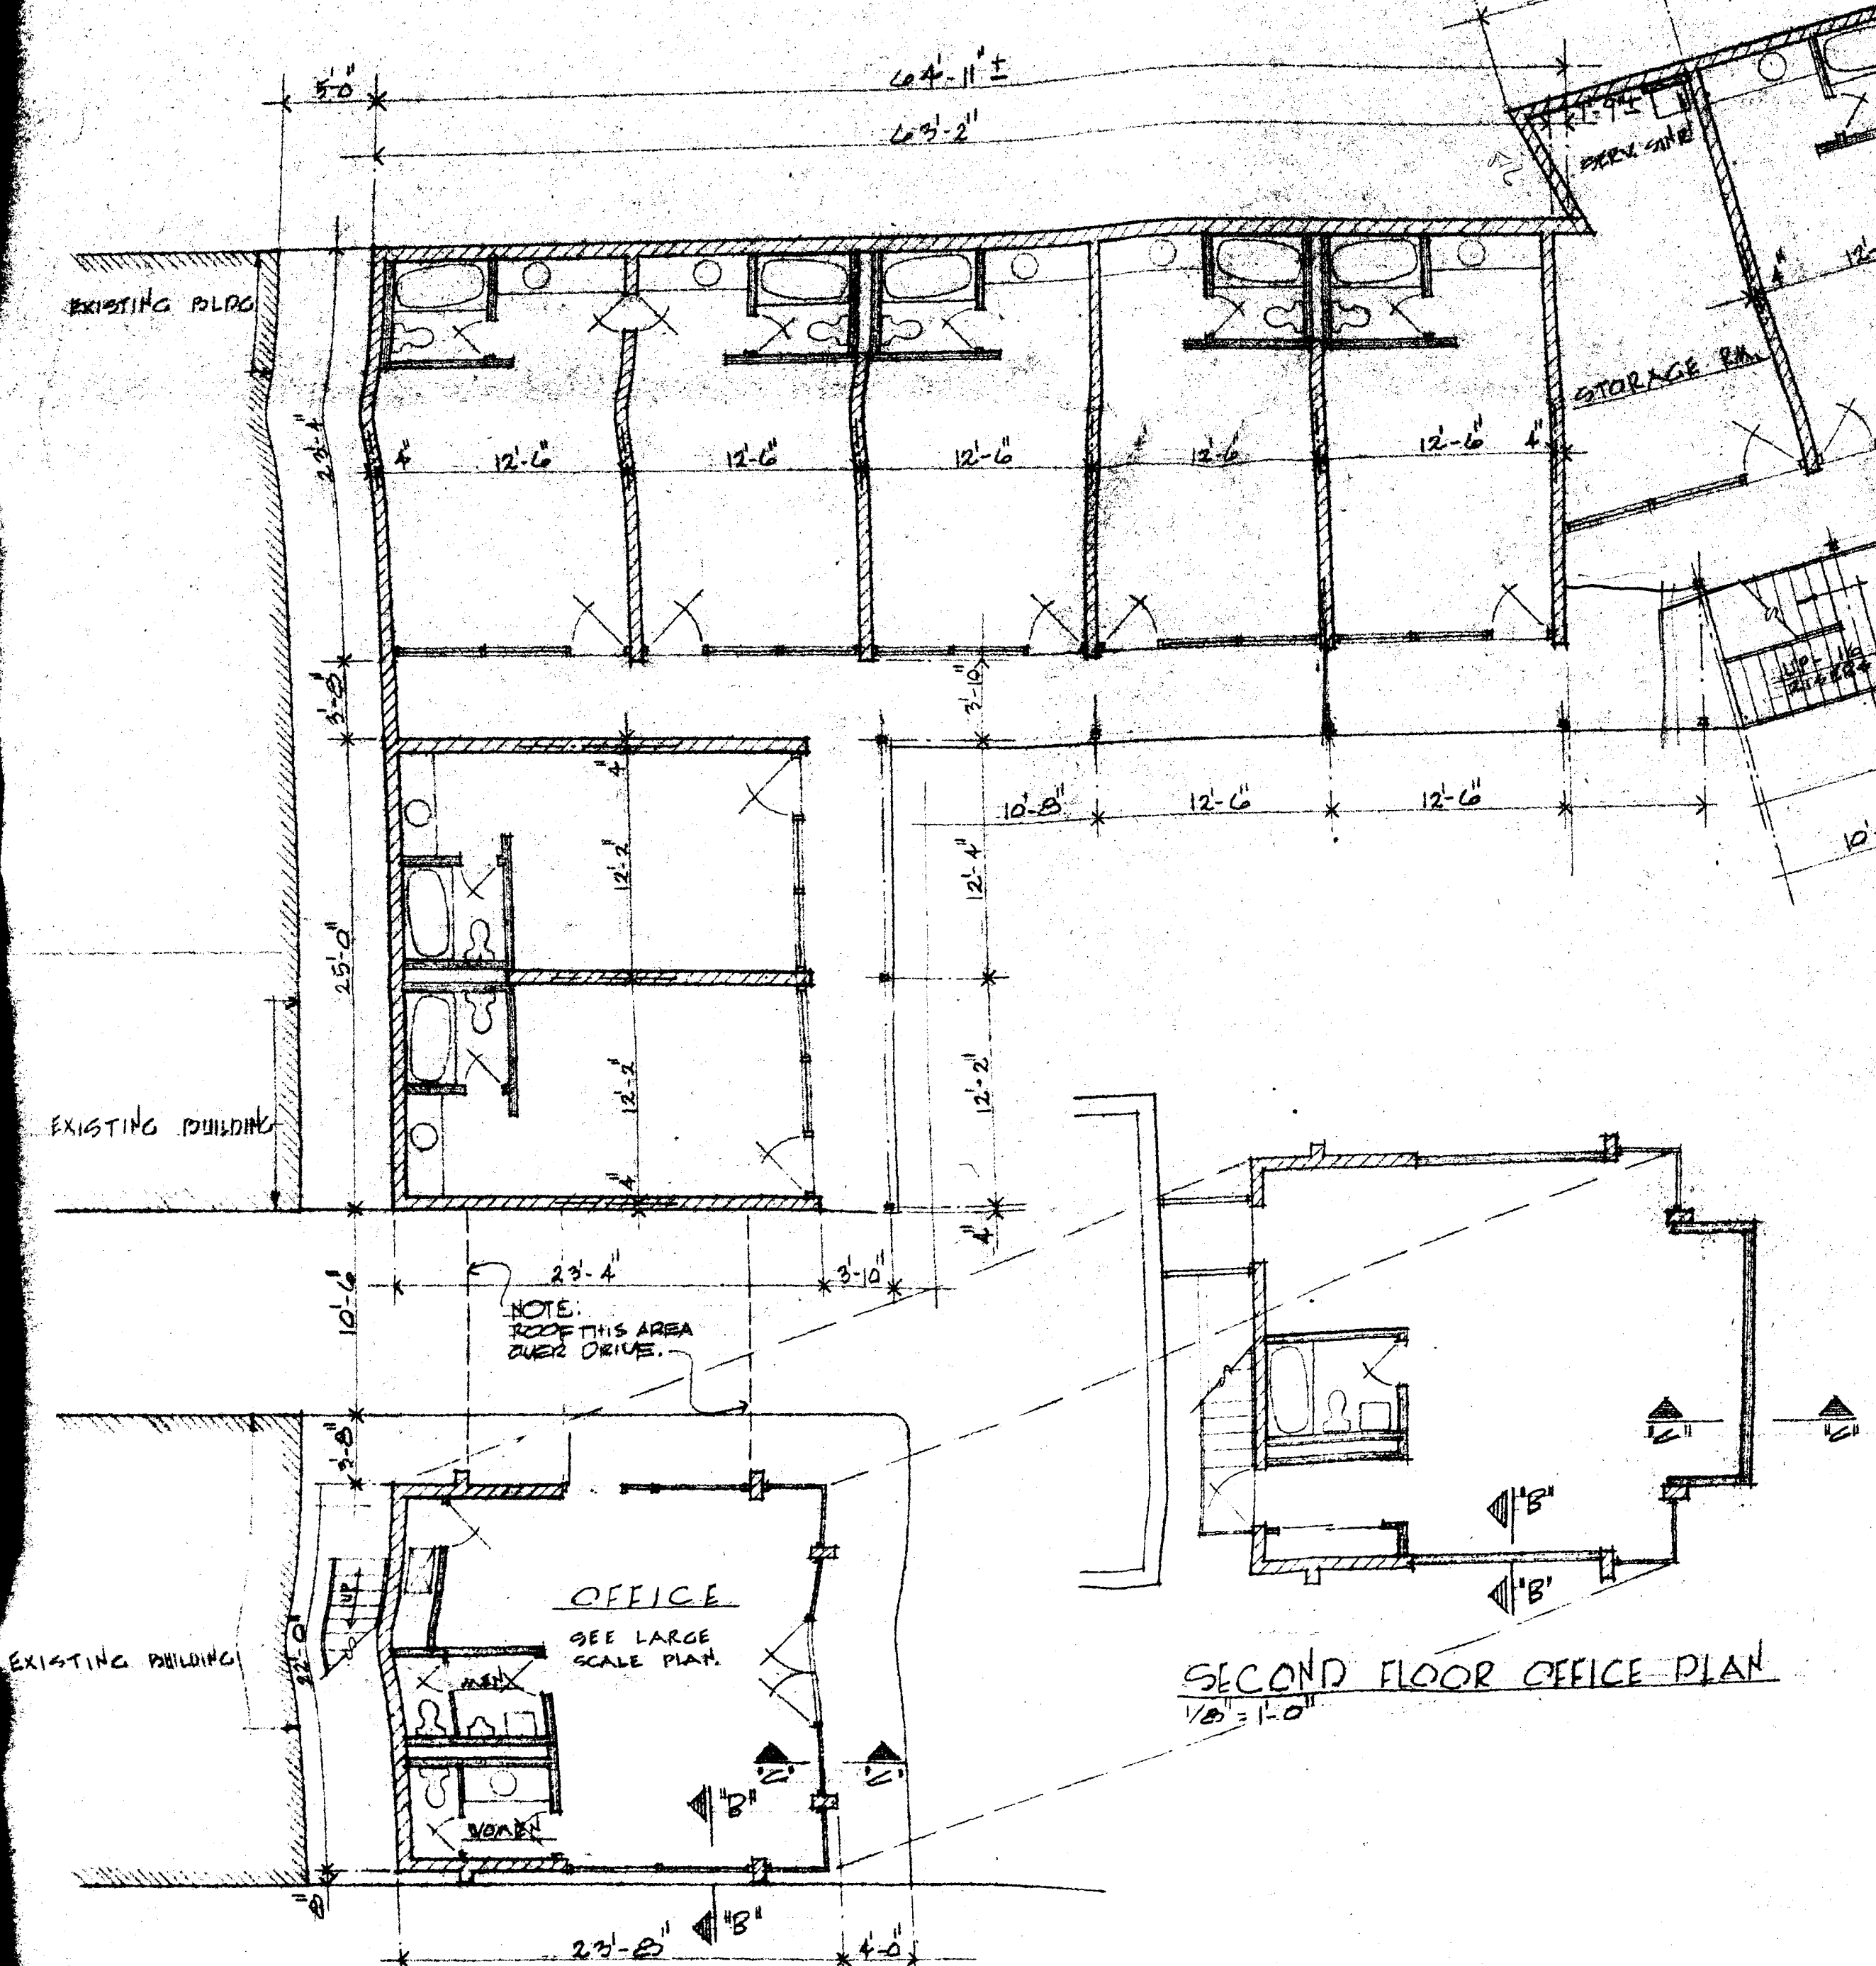

FIRST FLOOR PLAN
1/8" = 1'-0"


NOTE: SECOND FLOOR PLAN SIMILAR EXCEPT WHERE SHOWN.

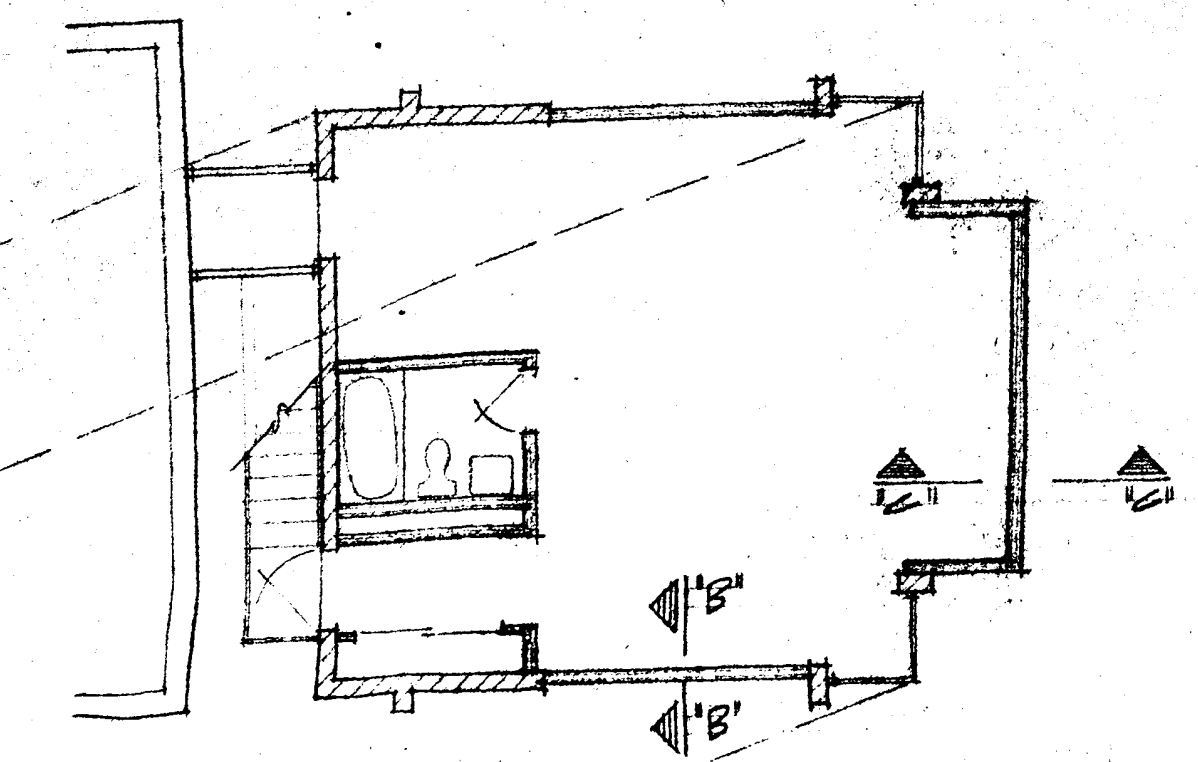


SECOND FLOOR OFFICE PLAN
1/8" = 1'-0"

DOOR SCHEDULE				
MARK	SIZE	TYPE	DESCRIPTION	REMARKS
1	70 x 68 x 1 3/4"	WOOD	FLUSH SOLID CORE	
2	50 x 70 x 1 3/4"	METAL	FLUSH METAL	FIRE RATED (FHR)
3	50 x 70 x 1 3/4"	METAL	FLUSH METAL	
A	27 x 70 x 1 3/4"	ALUMINUM GLASS	ALUMINUM NARROW-STYLE	"MARLITE" OR EQUAL
B	20 x 68 x 1 3/4"	WOOD	FLUSH HOLLOW CORE	
C	12 x 68 x 1 3/4"	WOOD	FLUSH SOLID CORE	
D	50 x 68 x 1 3/4"	WOOD	FOLDING WOOD DOOR	MARK 7000
E	280 x 68 x 1 3/4"	WOOD	13'-PASSING DOORS	
F	30 x 70 x 1 3/4"	ALUMINUM GLASS	ALUMINUM NARROW-STYLE	"MARLITE" OR EQUAL


AN ADDITION TO LORRAINE HOTEL
BUTLER AVE. & S. LAUREL ST.
MEMPHIS
FRANK L. LARSEN, JR.
167 SOUTH SECOND
MEMPHIS

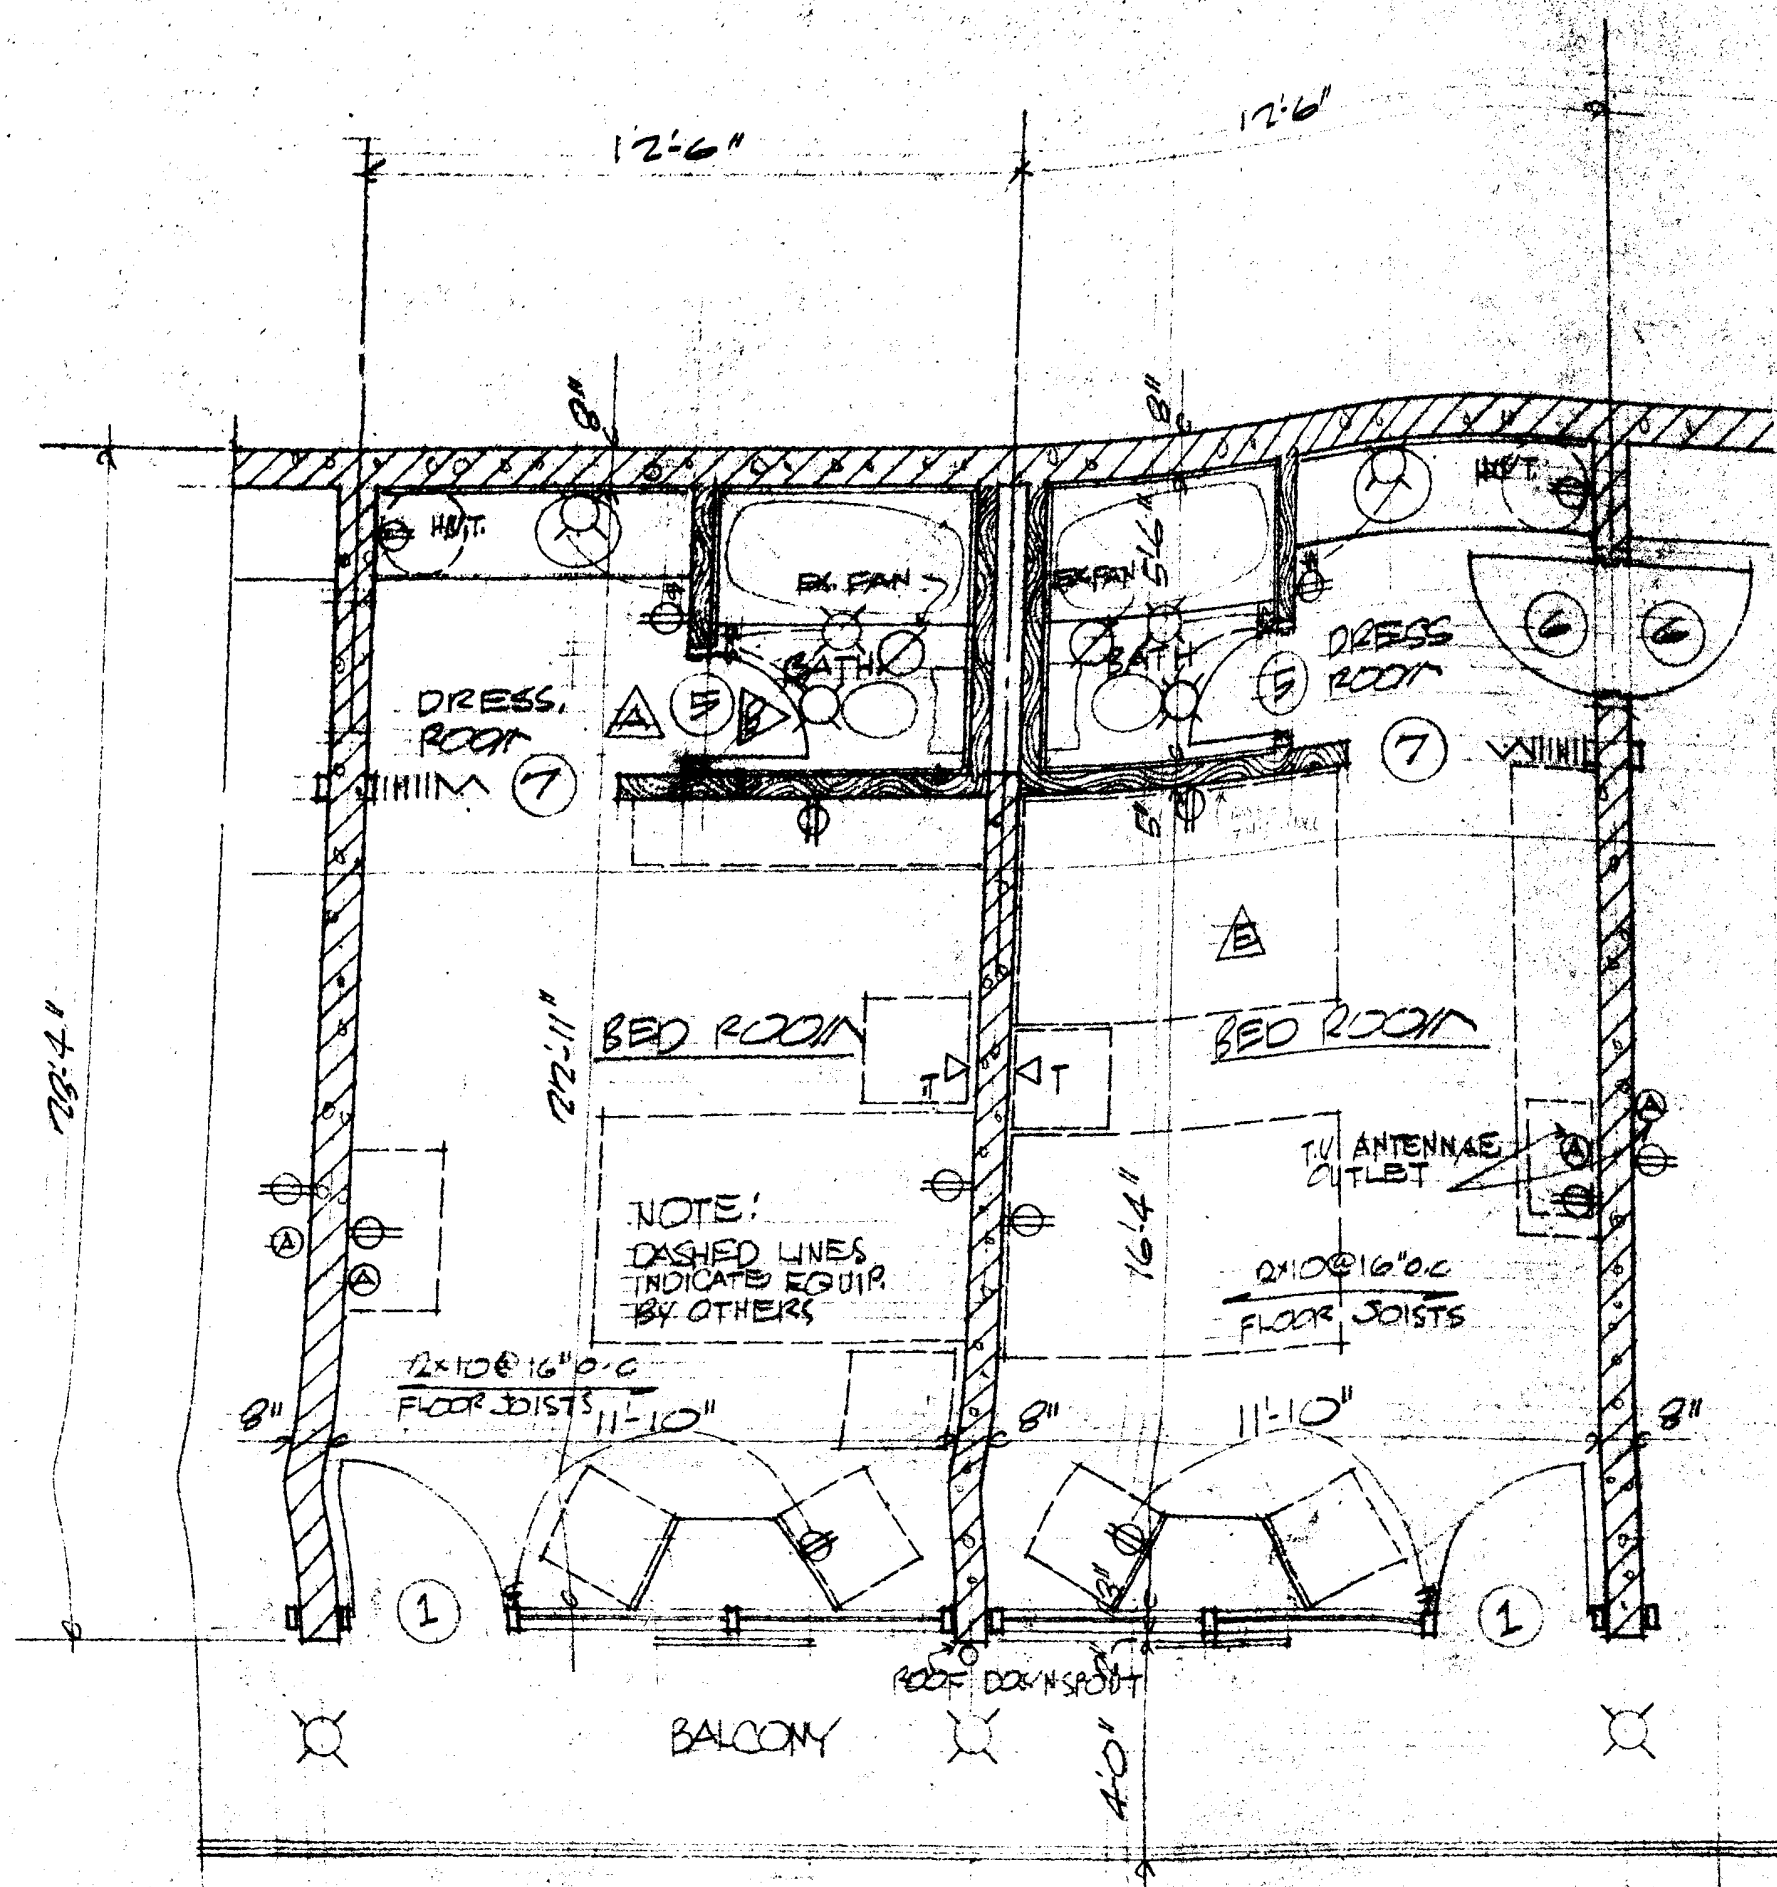


TYPICAL UNITS SCALE 1/4" = 1'-0"

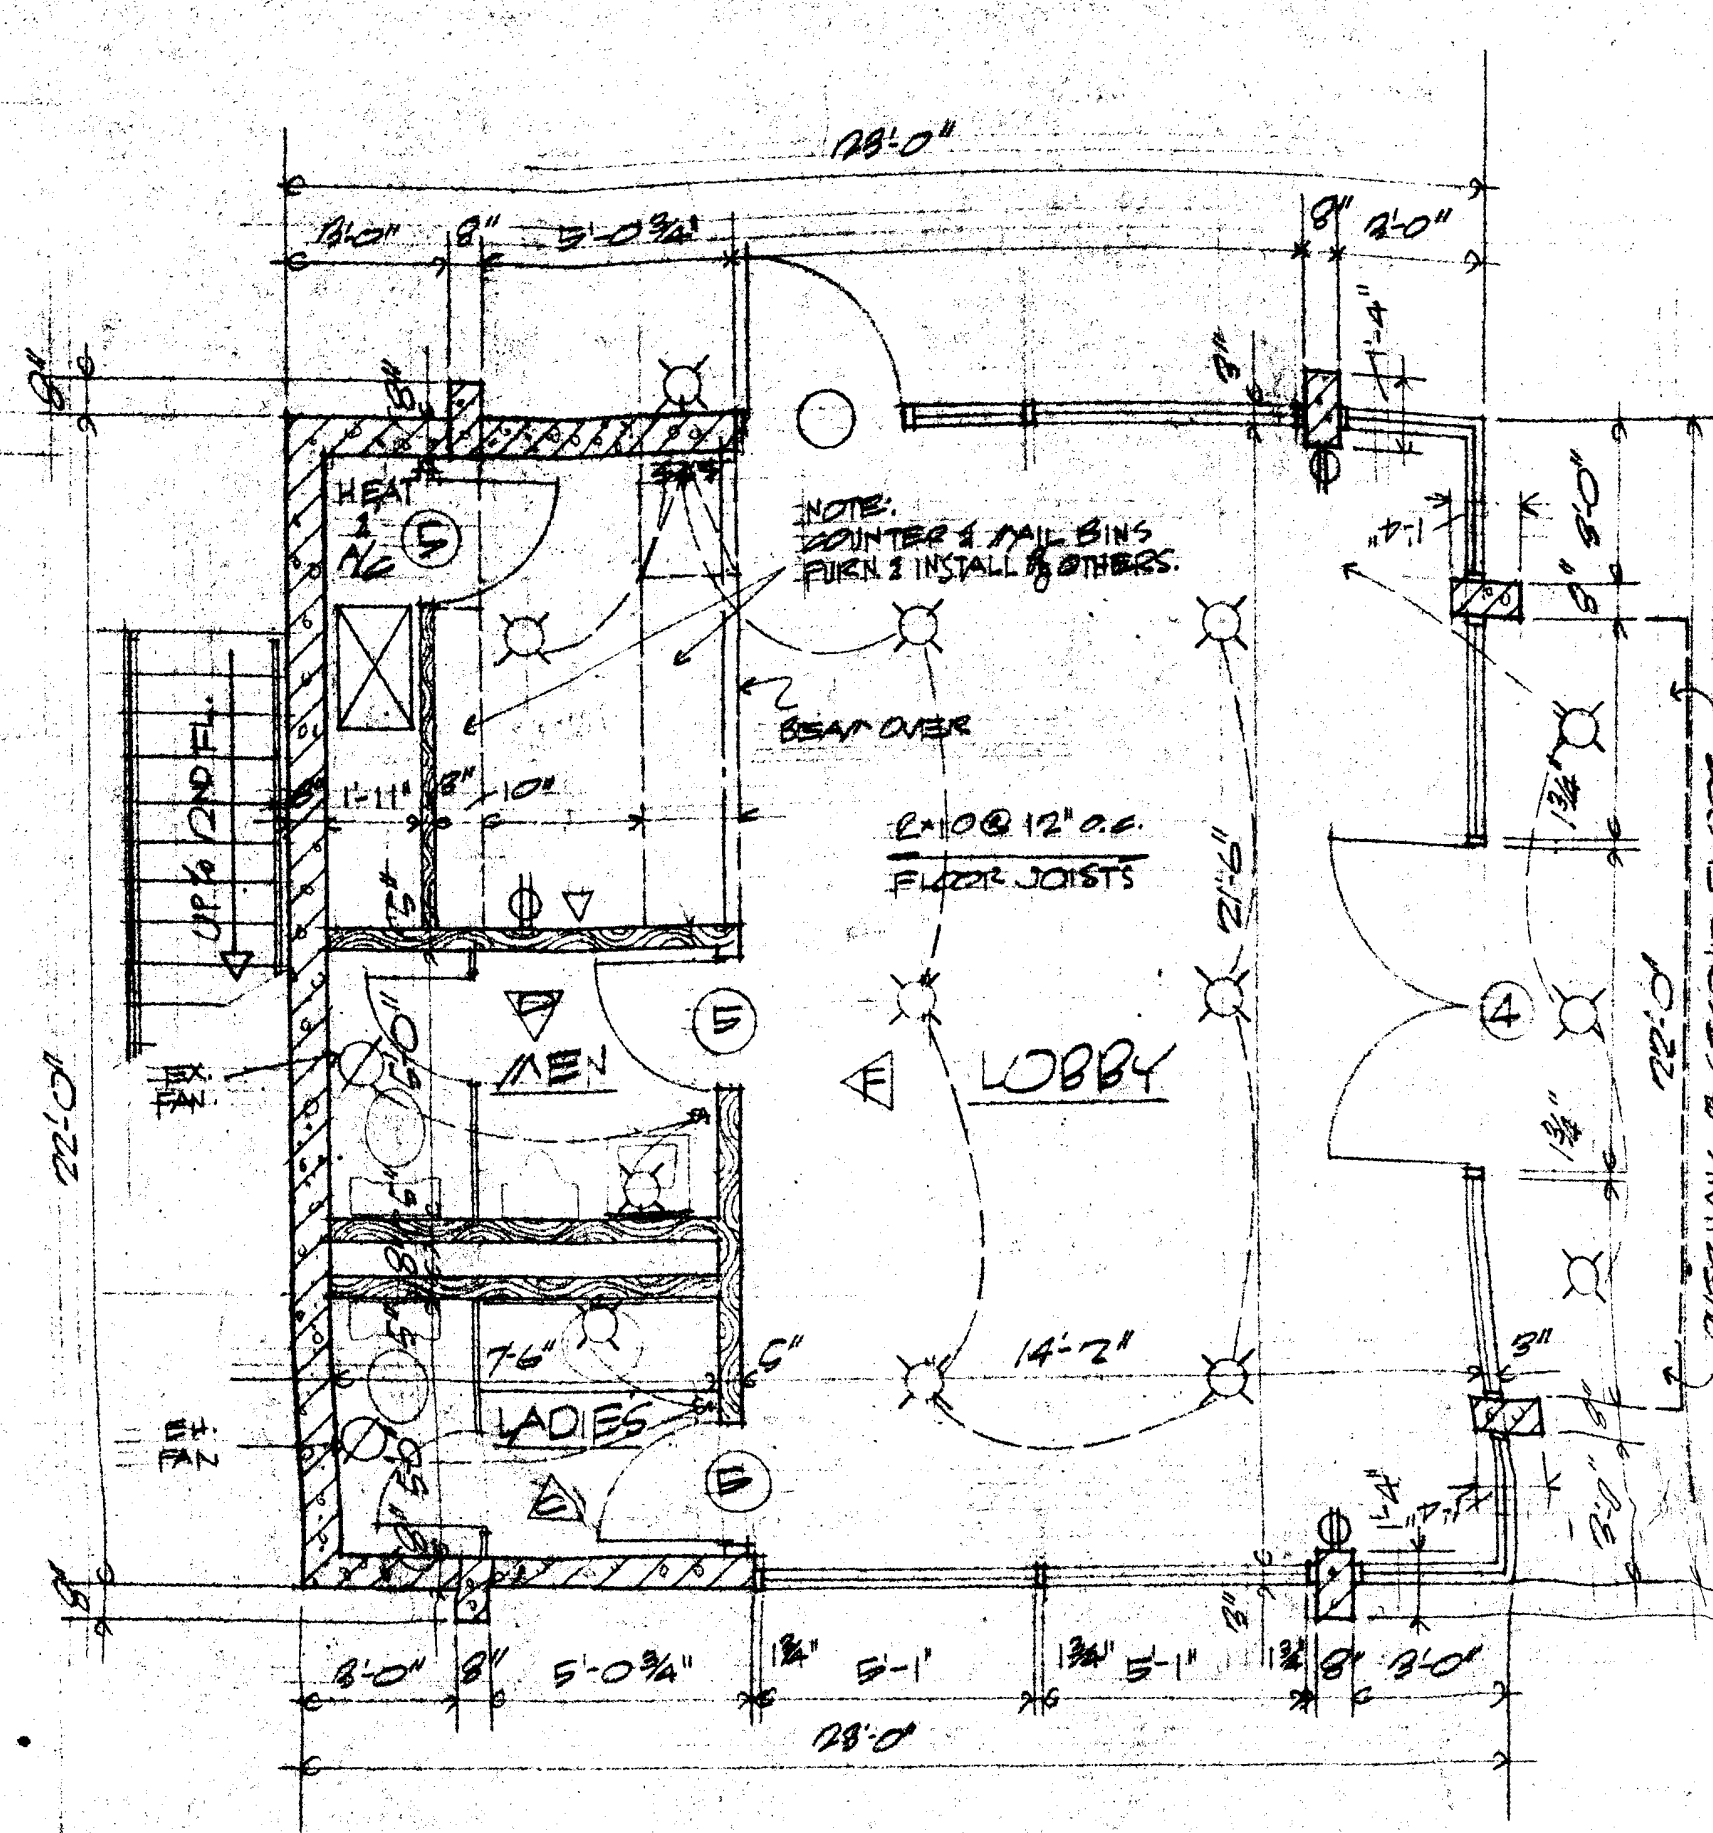


OFFICE FIRST FLOOR SCALE 1/4" = 1'-0"

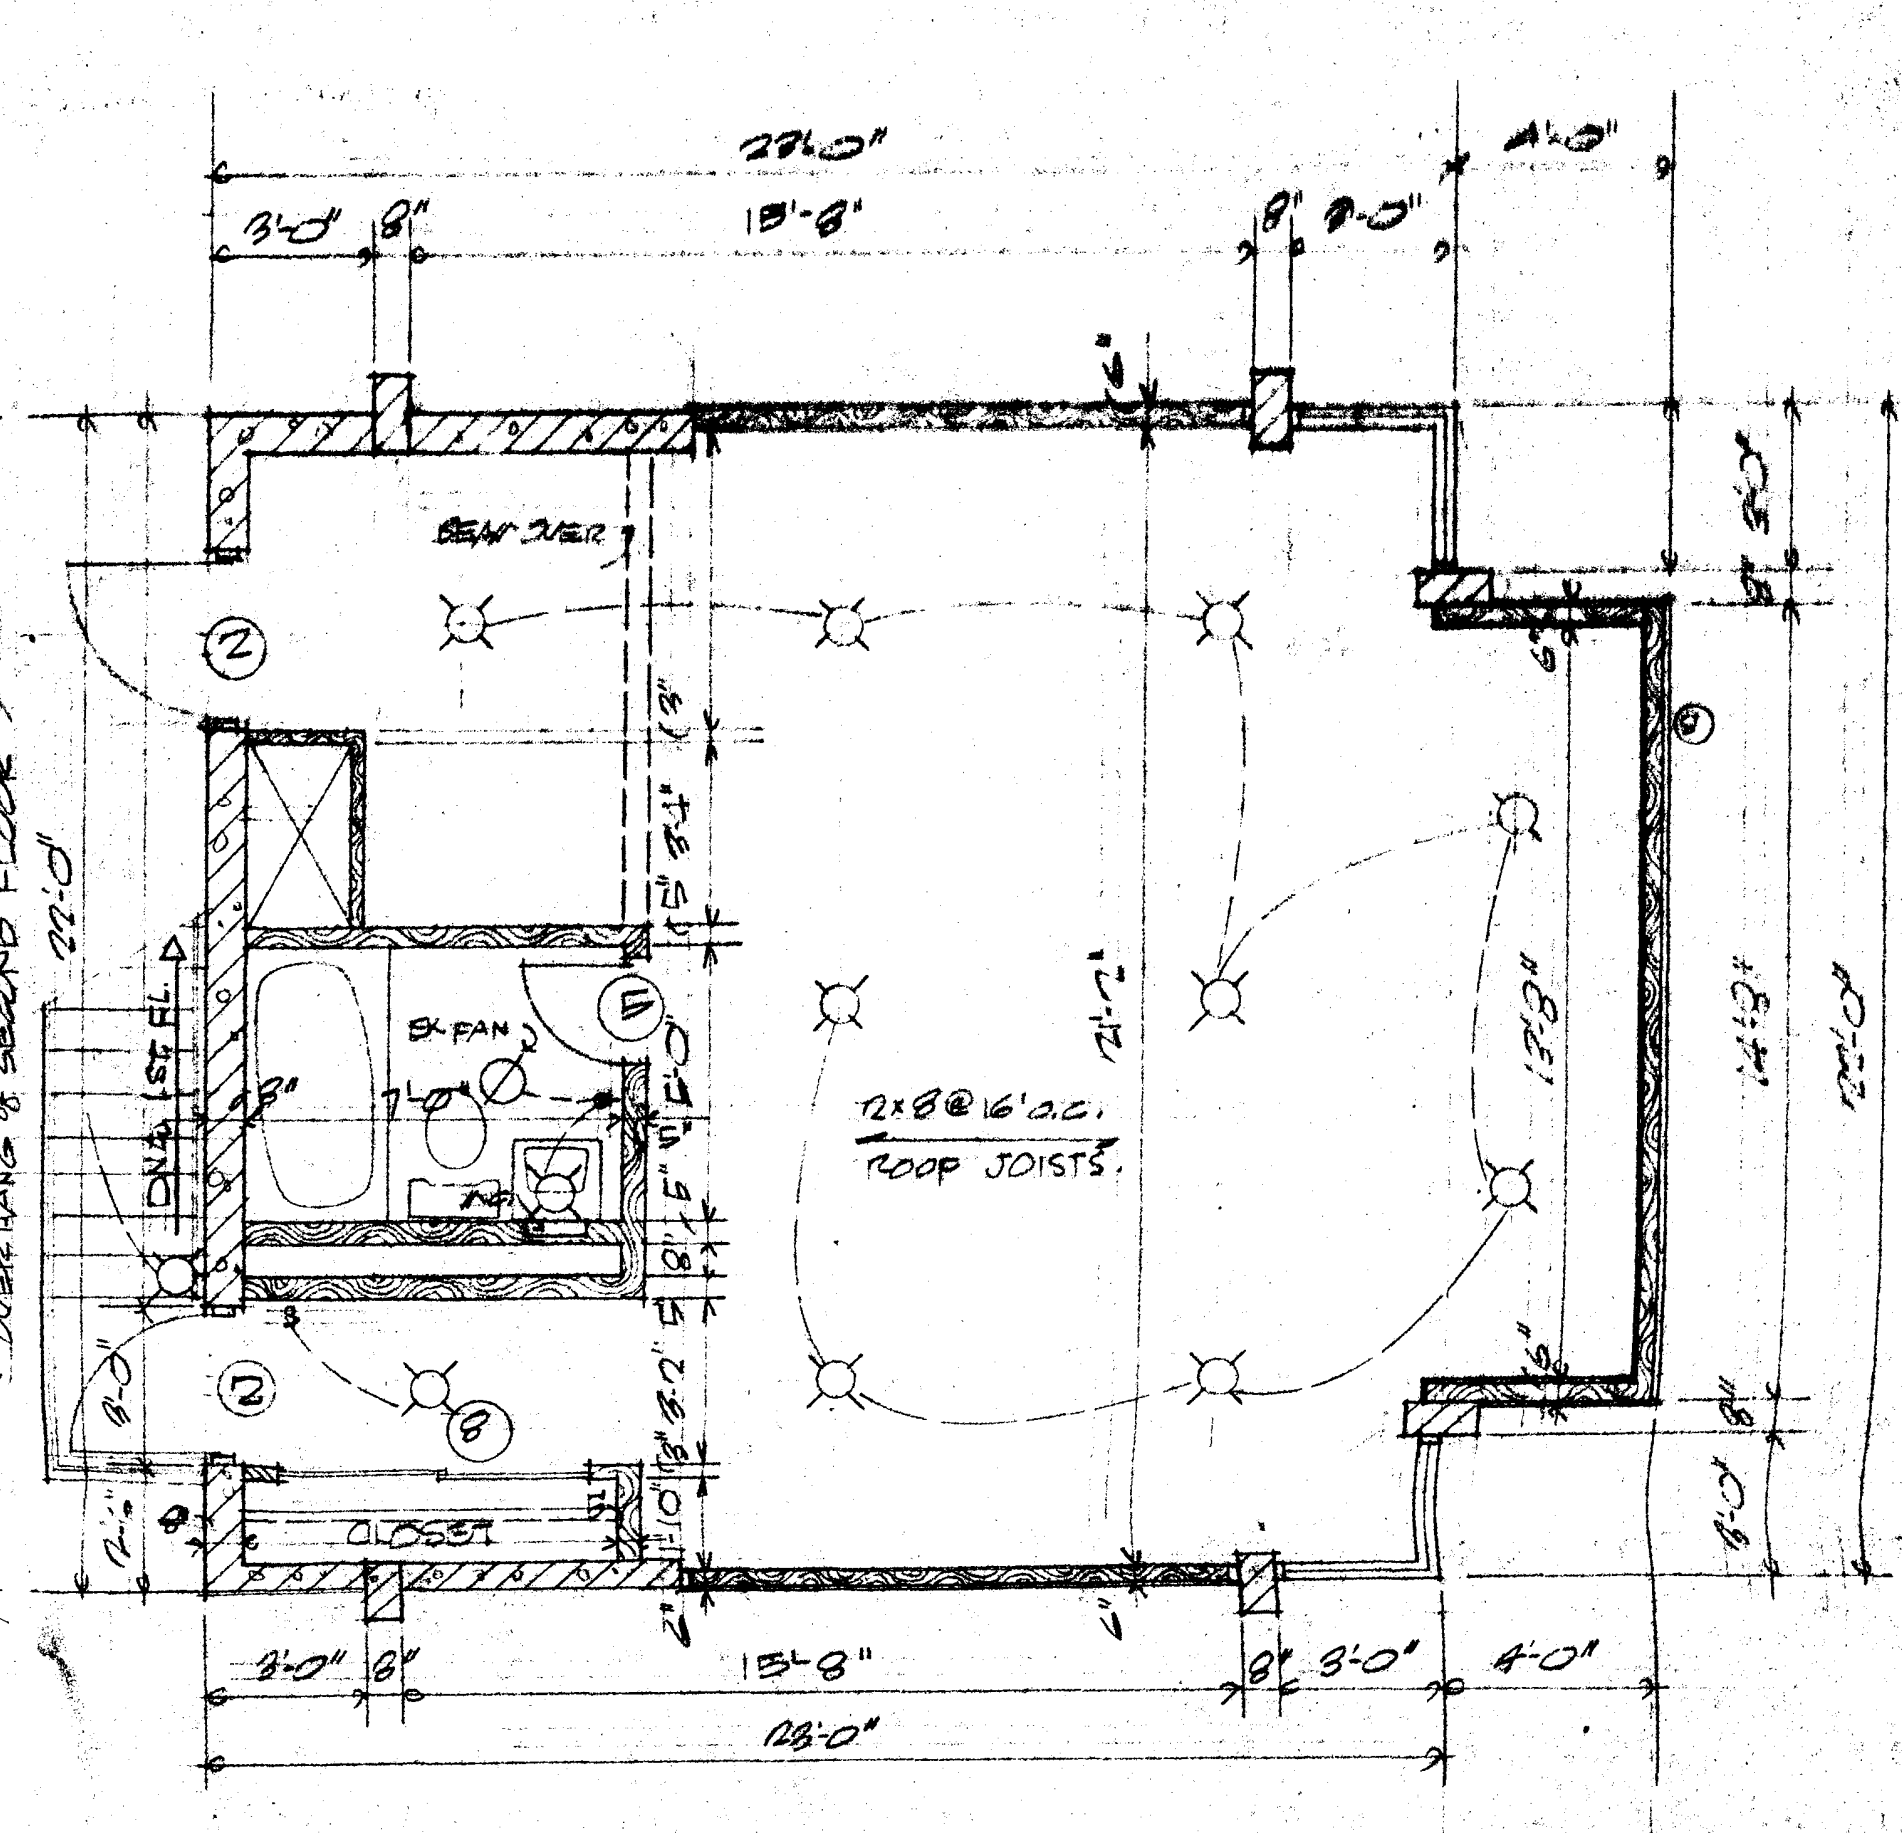


OFFICE SECOND FLOOR SCALE 1/4" = 1'-0"

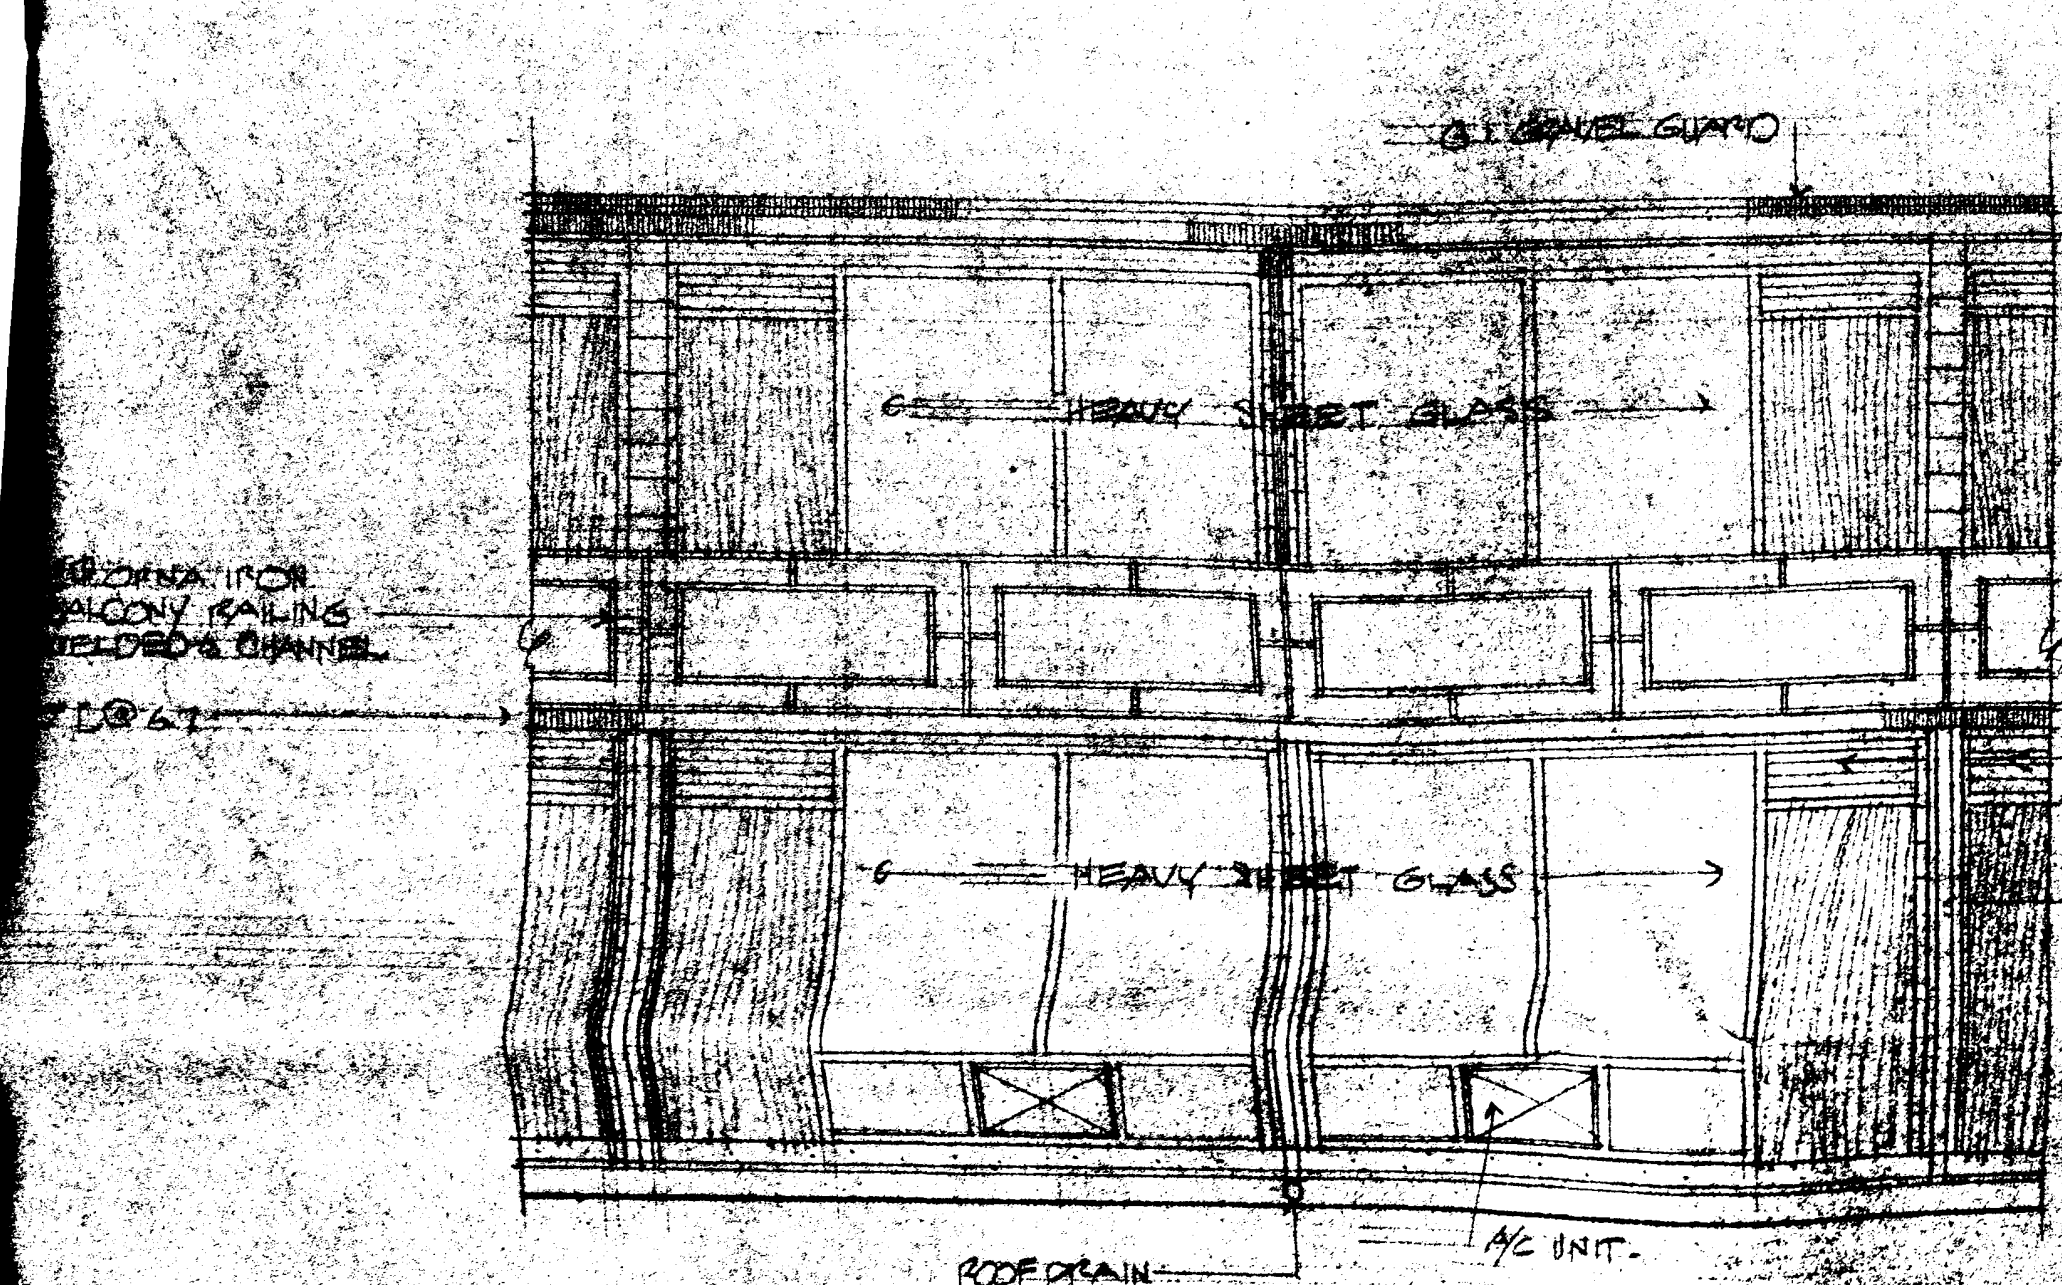


PARTIAL FRONT ELEVATION OF TYPICAL UNITS SCALE 1/4" = 1'-0"

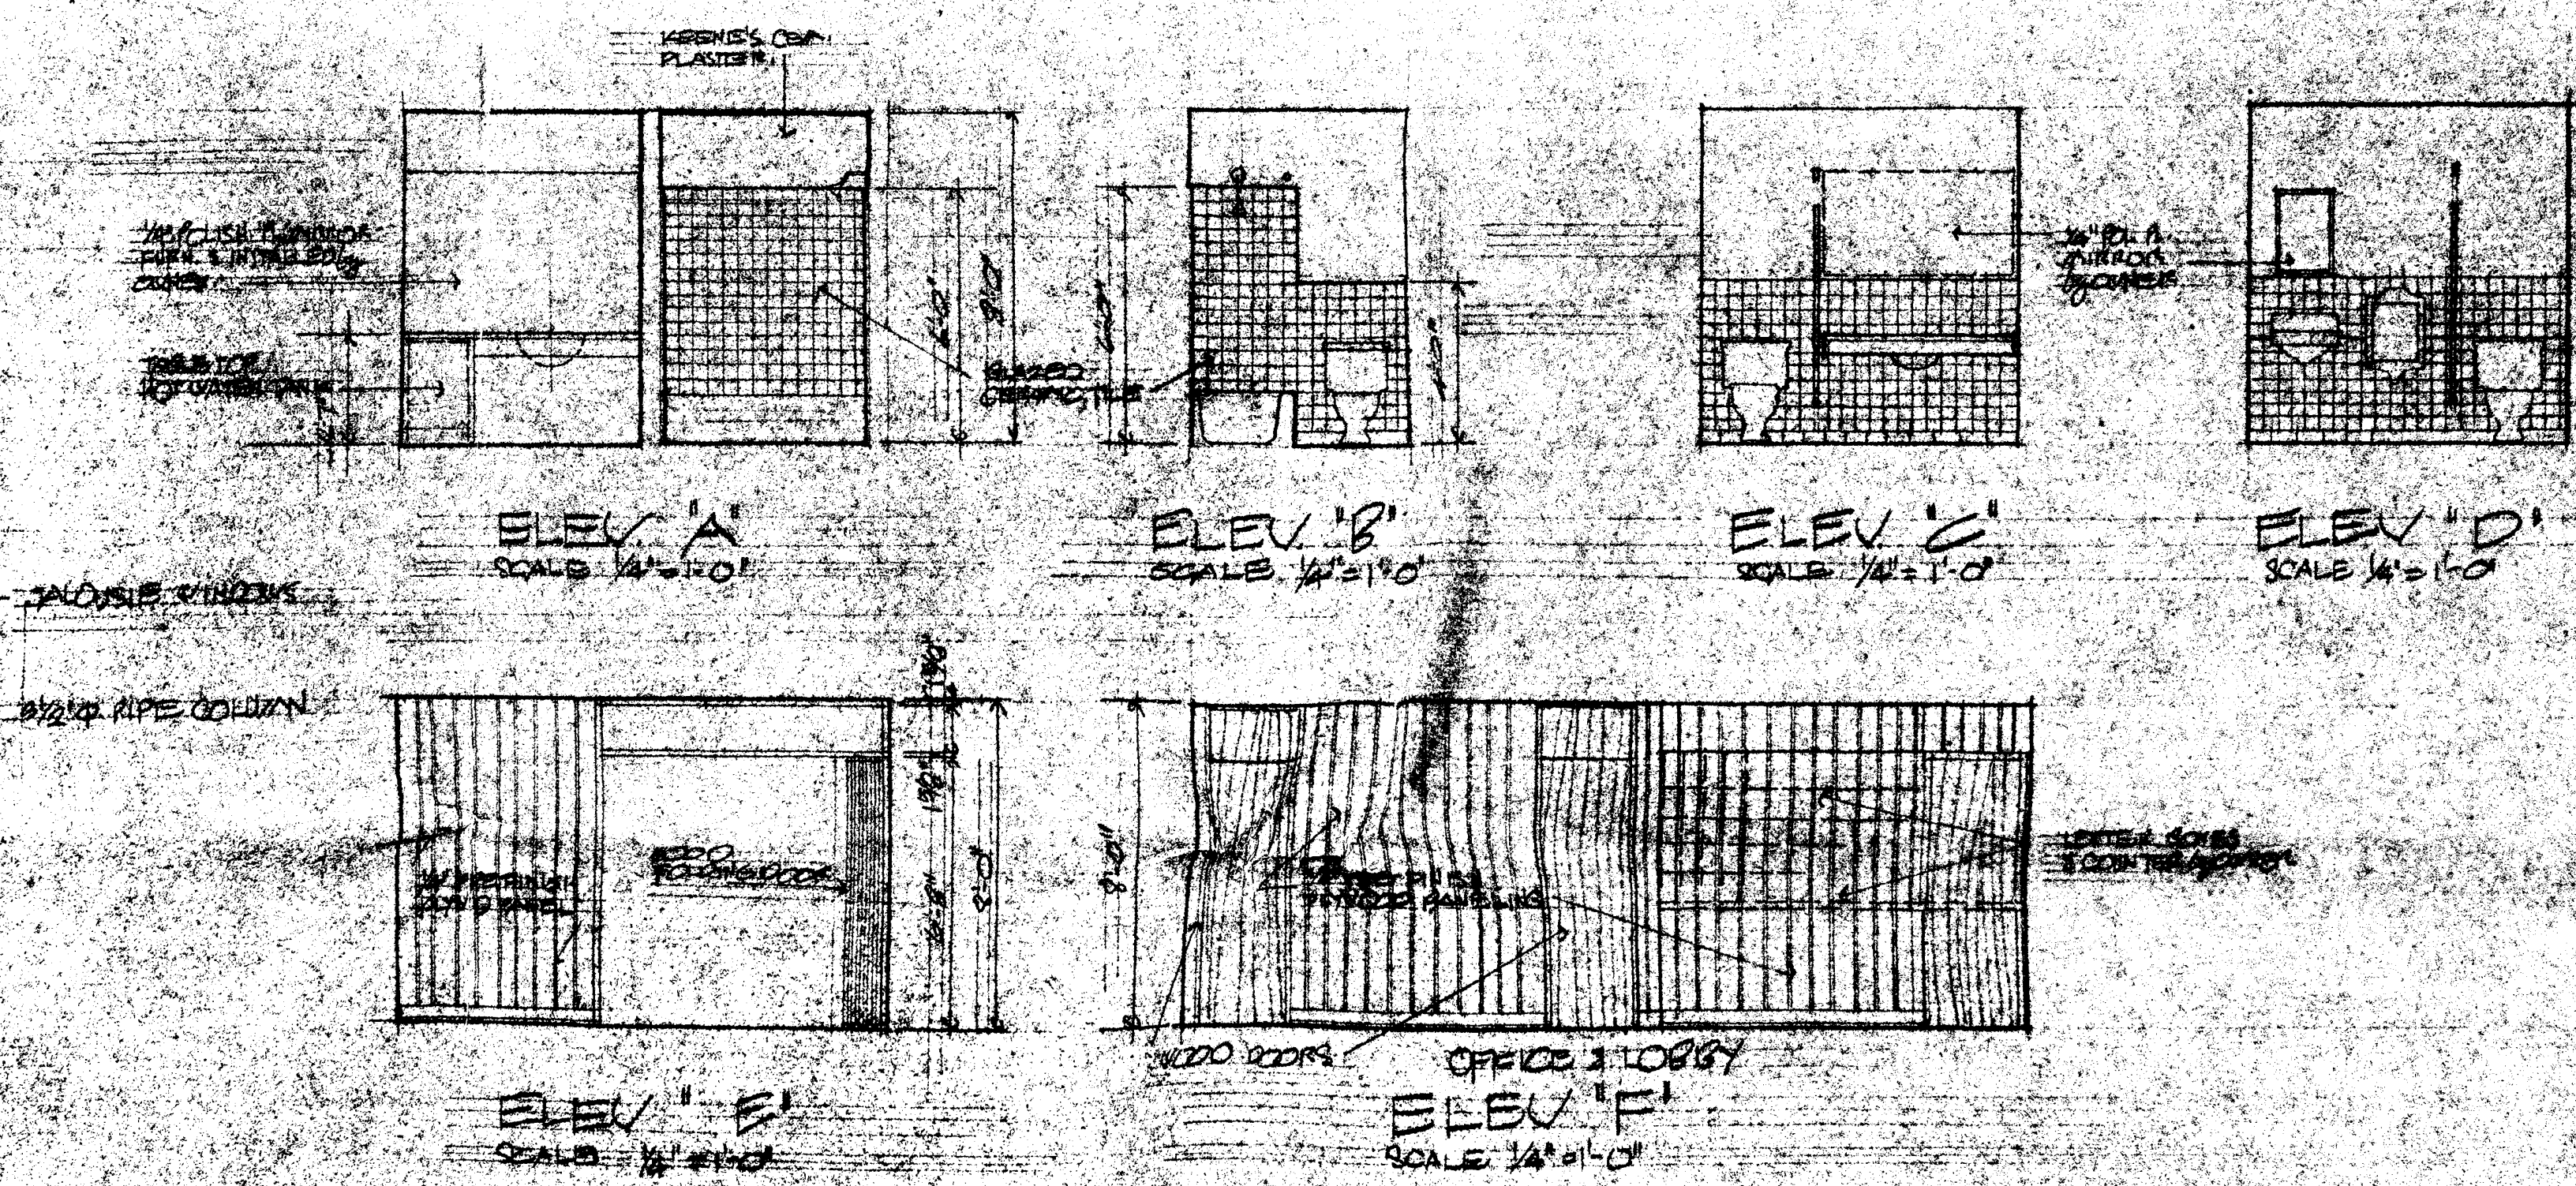

AN ADDITION TO LORRAINE HOTEL	
607 E. ALBANY STREET	
MEMPHIS, TENNESSEE	
FRANK LANSKY, AIA ARCHITECT	
167 SOUTH SECOND STREET	
MEMPHIS, TENNESSEE	

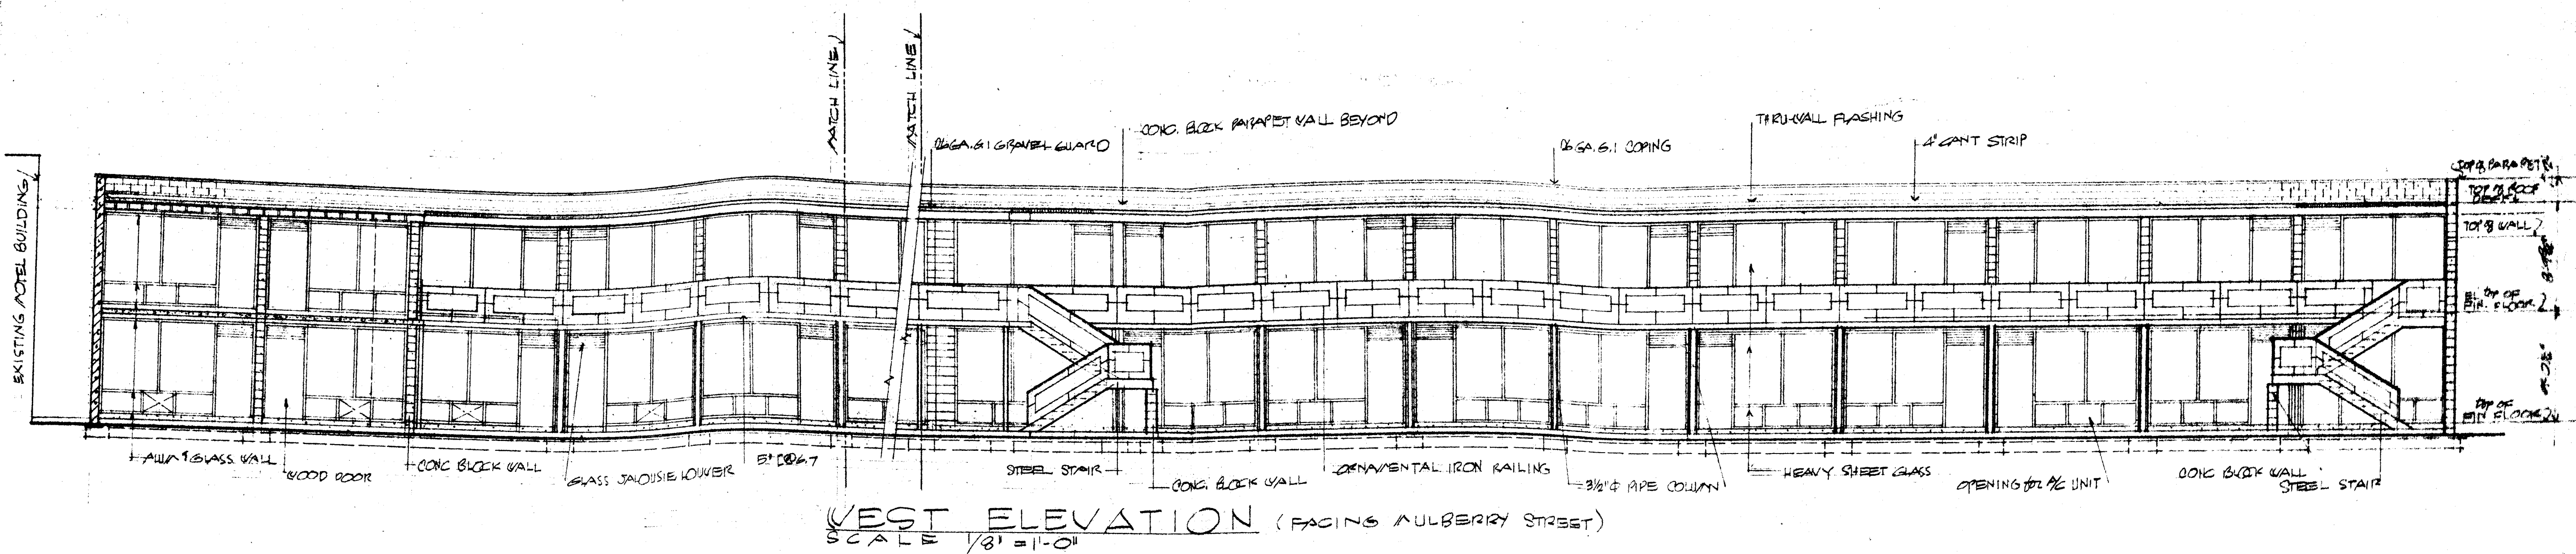


WEST ELEVATION (FACING MULBERRY STREET)
SCALE 1/8" = 1'-0"

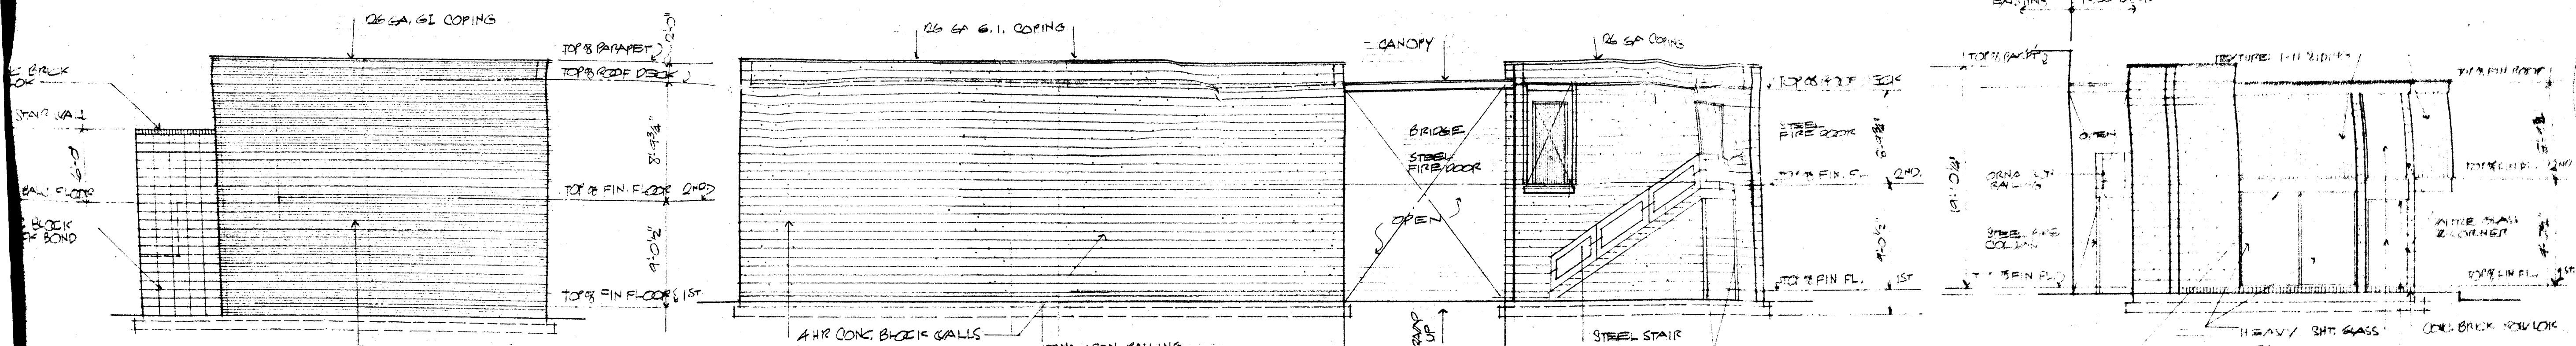


SOUTH ELEVATION (FACING BUTLER AVE)
SCALE 1/8" = 1'-0"

NORTH ELEVATION
SCALE 1/8" = 1'-0"


WEST ELEVATION (FACING MULBERRY STREET)
SCALE 1/8" = 1'-0"

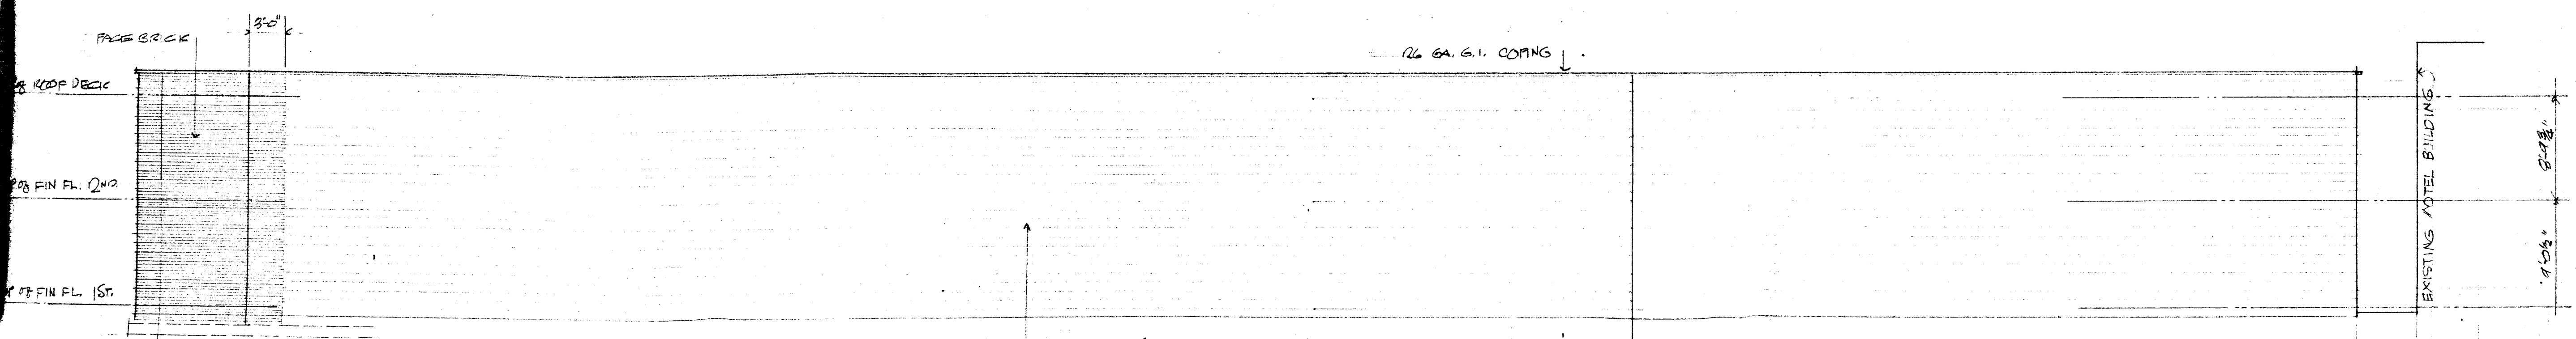

EAST ELEVATION
SCALE 1/8" = 1'-0"

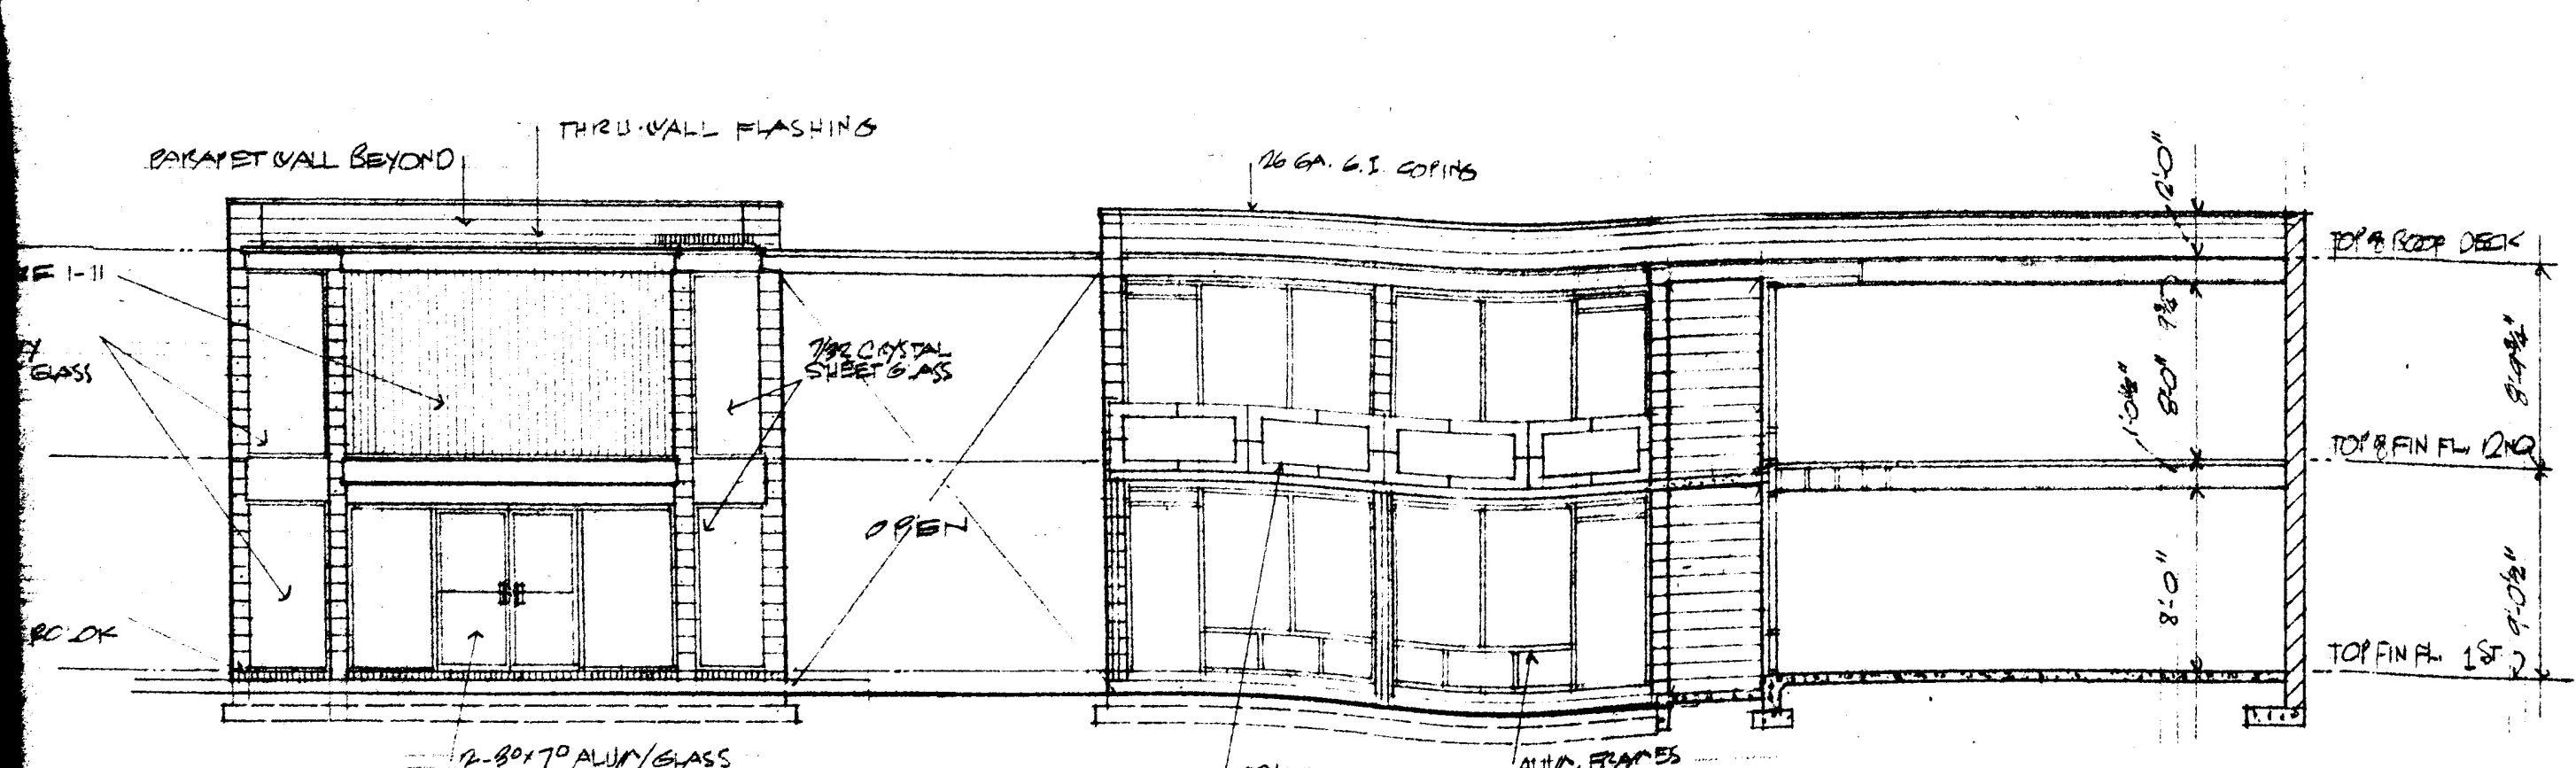


SOUTH ELEVATION
SCALE 1/8" = 1'-0"

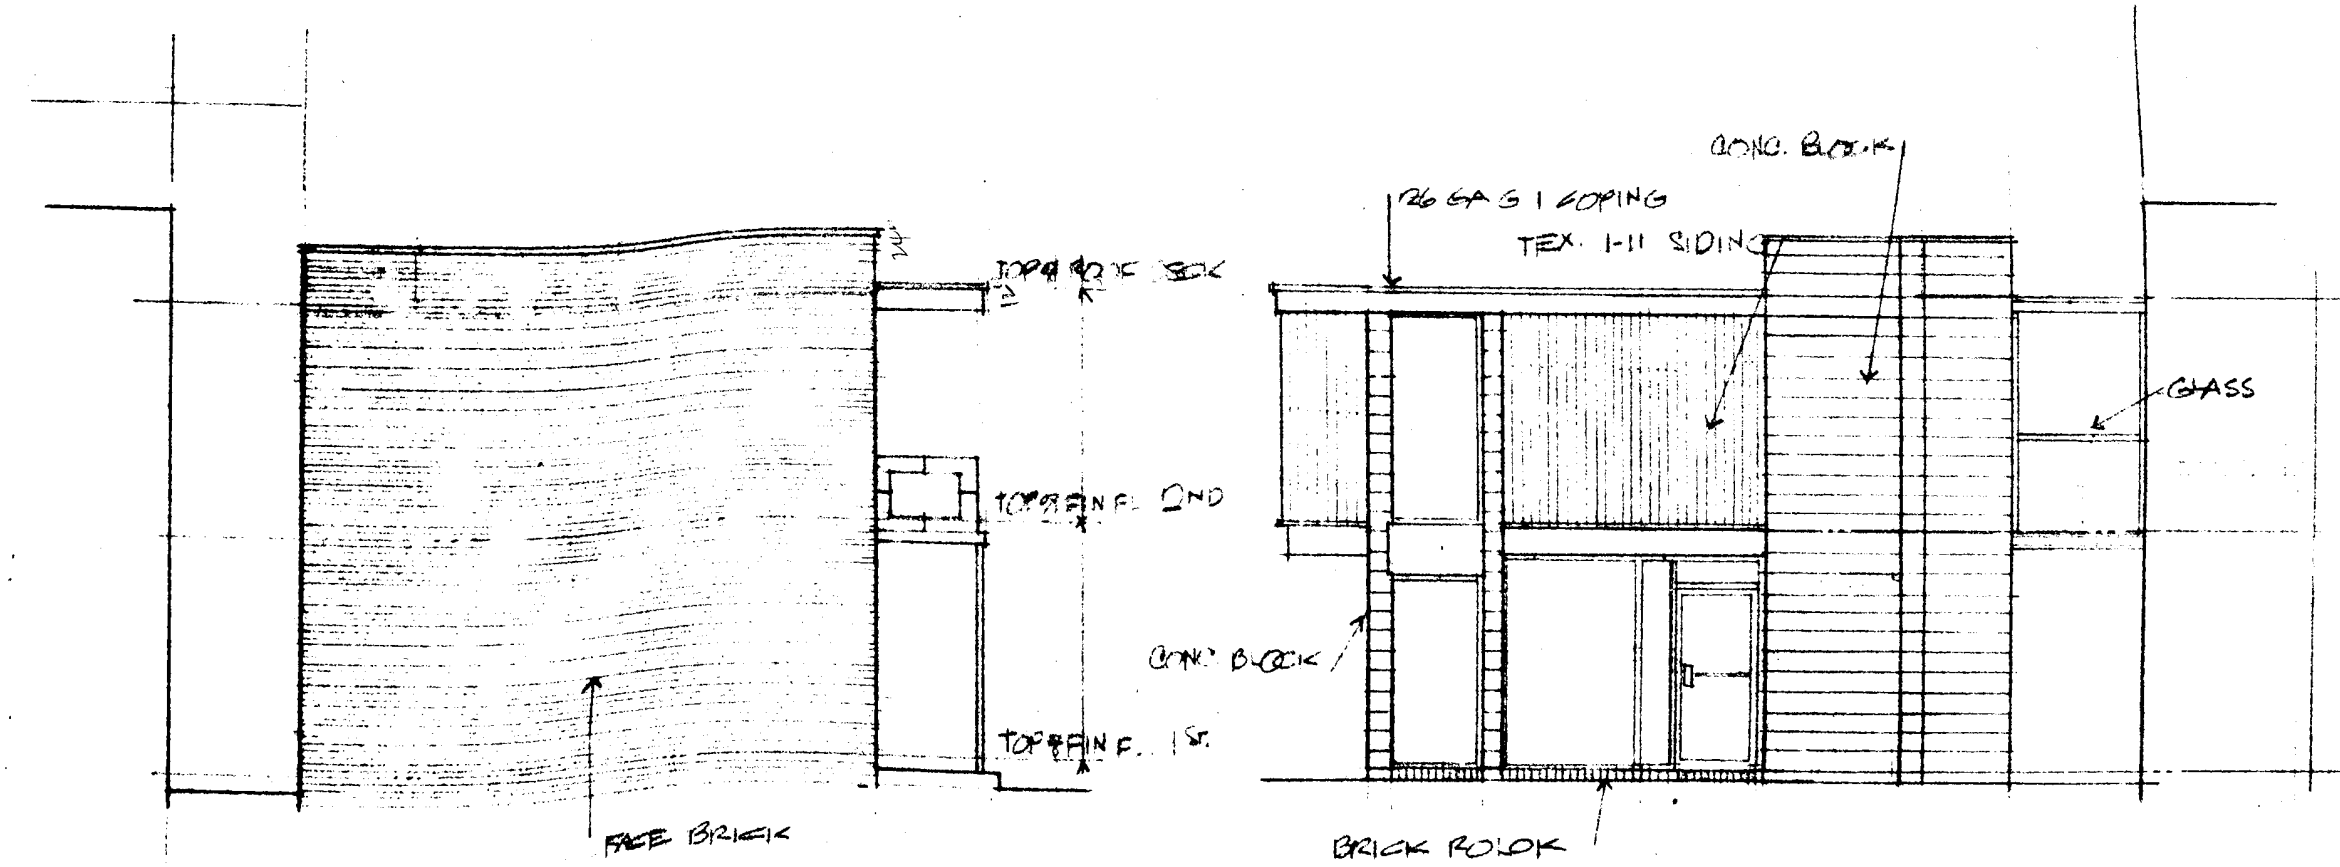

WEST ELEVATION 4 UNIT BLDG
SCALE 1/8" = 1'-0"


EAST ELEVATION 3 OFFICE
SCALE 1/8" = 1'-0"

ARCH 24 1964	AN ADDITION TO LORRAINE MOTEL BUTLER AVE & MULBERRY STREET MEMPHIS, TENNESSEE	SHEET NO. 5
	FRANK LANSKY AIA, ARCHITECT 167 SOUTH SECOND STREET MEMPHIS, TENNESSEE	OF 6

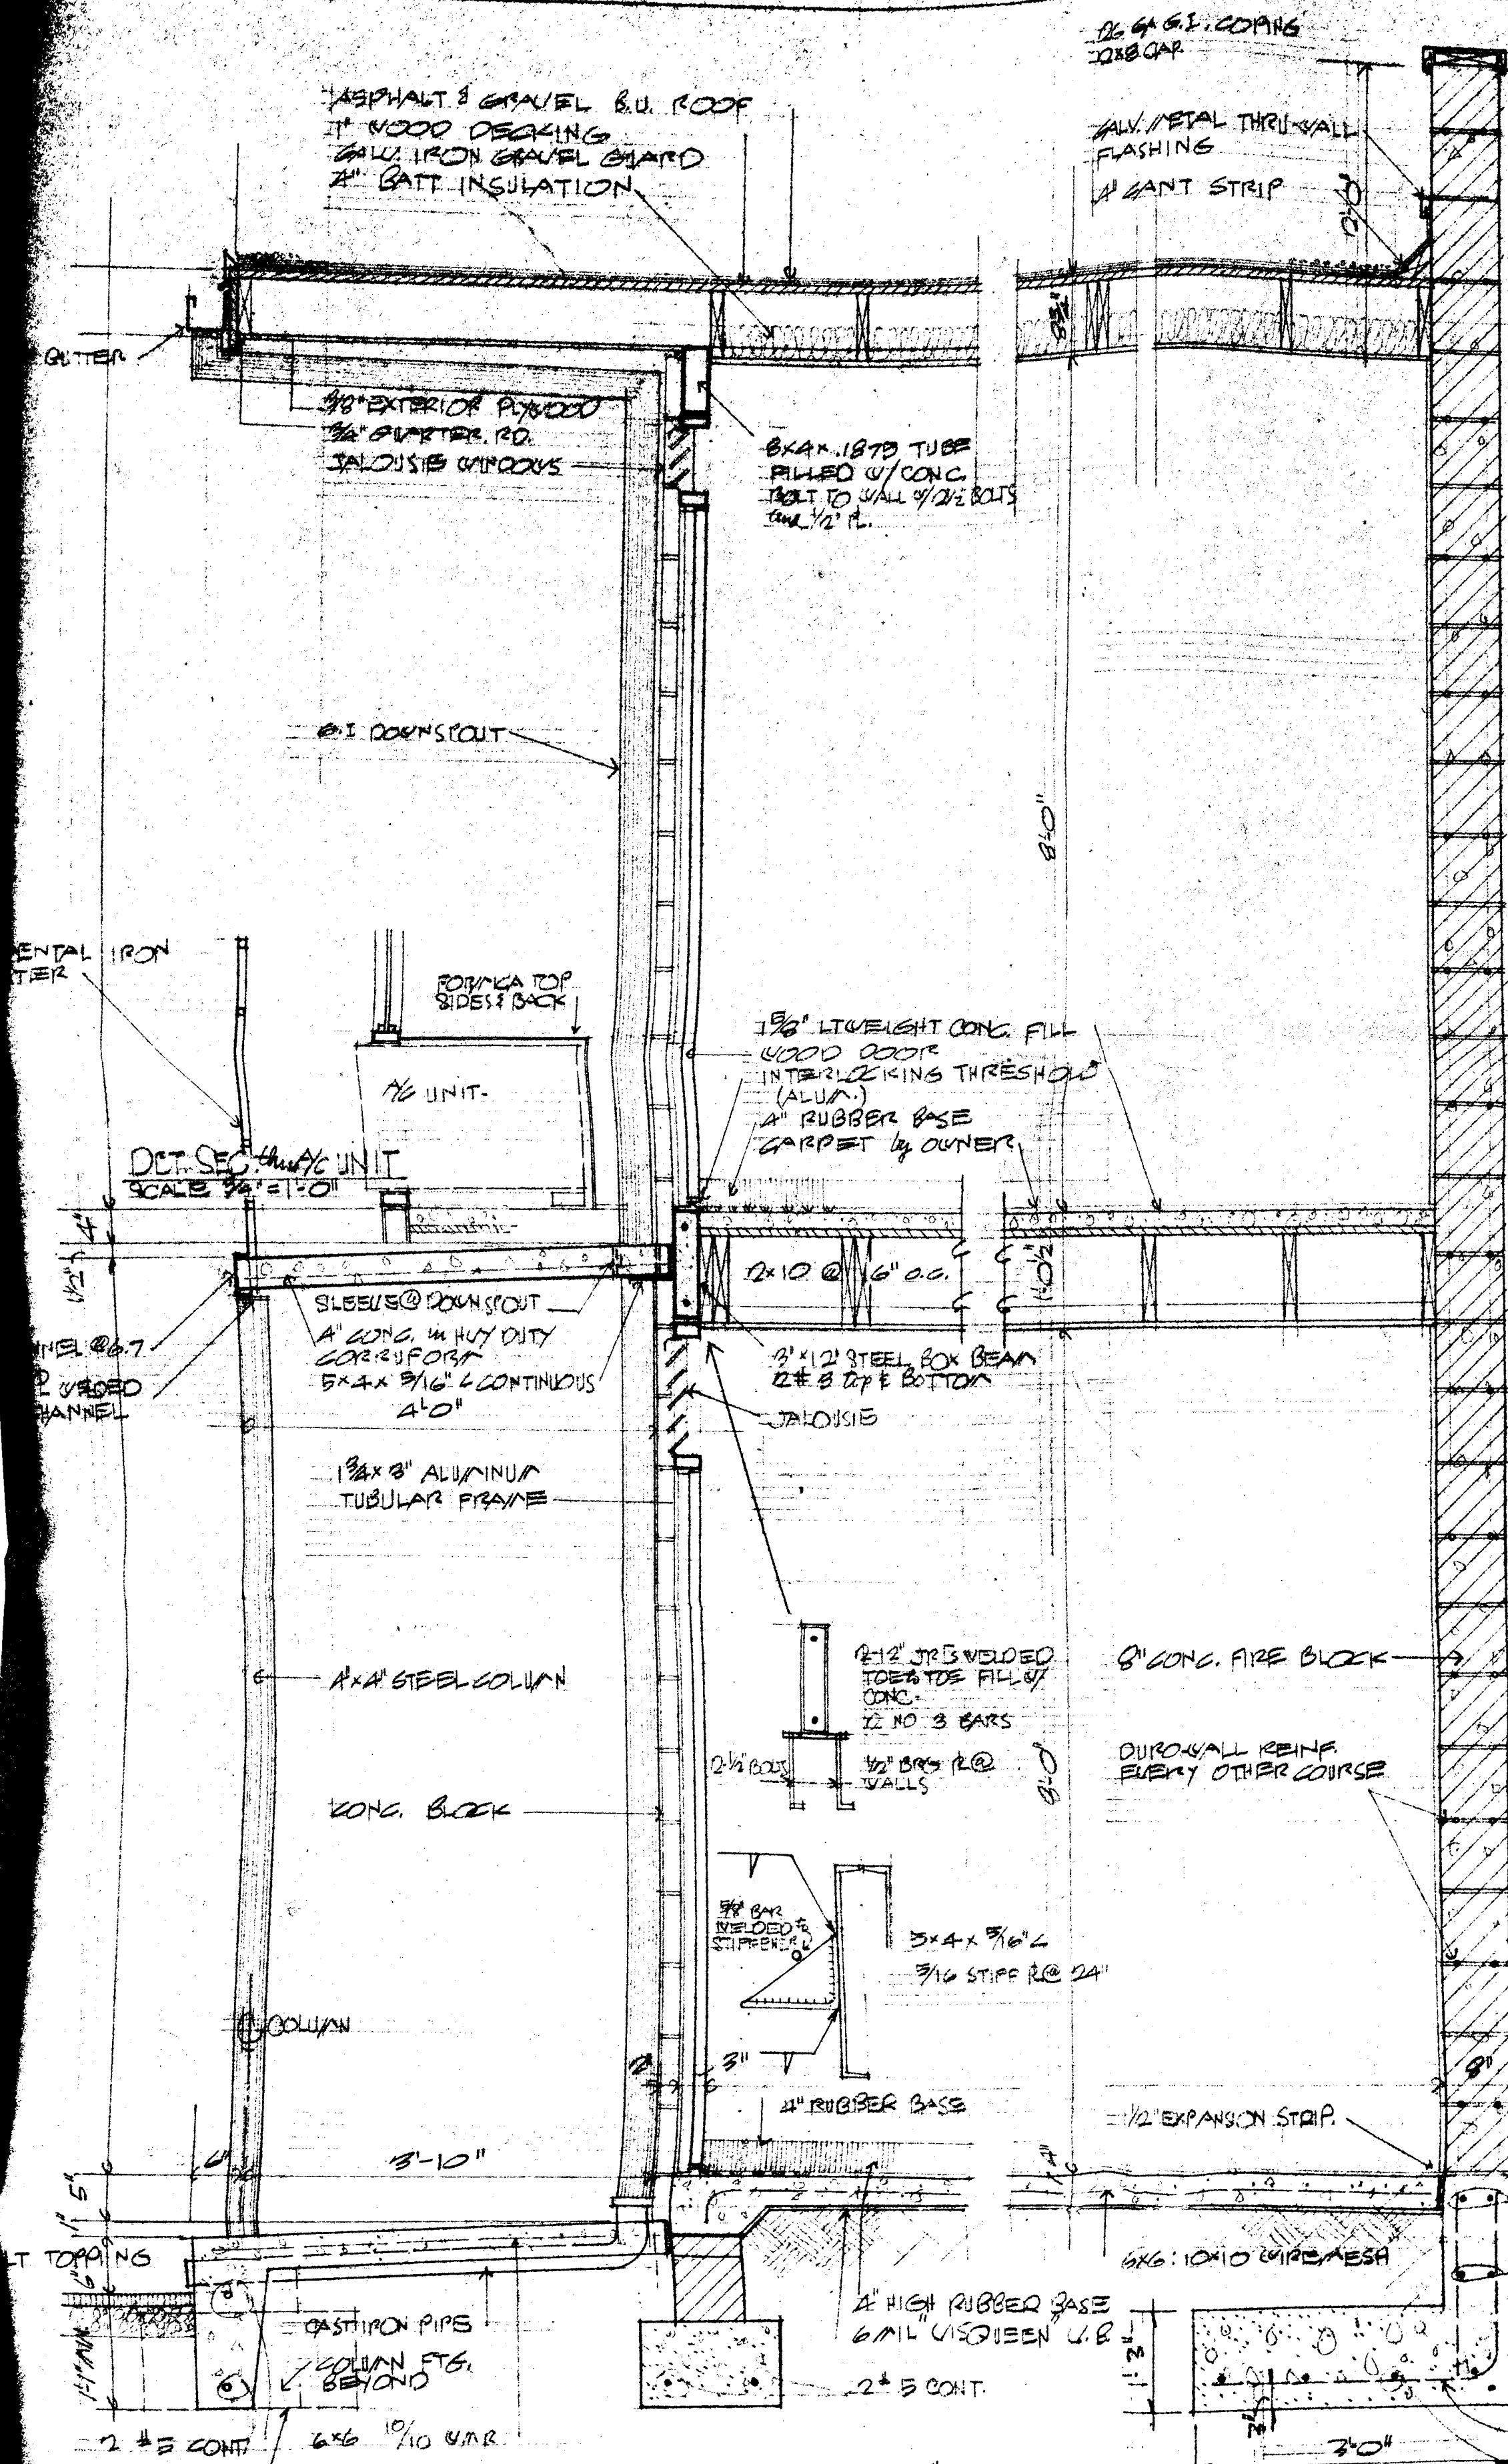


SECTION thru "A-A"
SCALE 3/4" = 1'-0"


NOTE:
FOOTING TO BEAR ON SOLID
NATURAL GROUND WITH
BEARING CAPACITY OF
2000 P.S.F. MINIMUM.

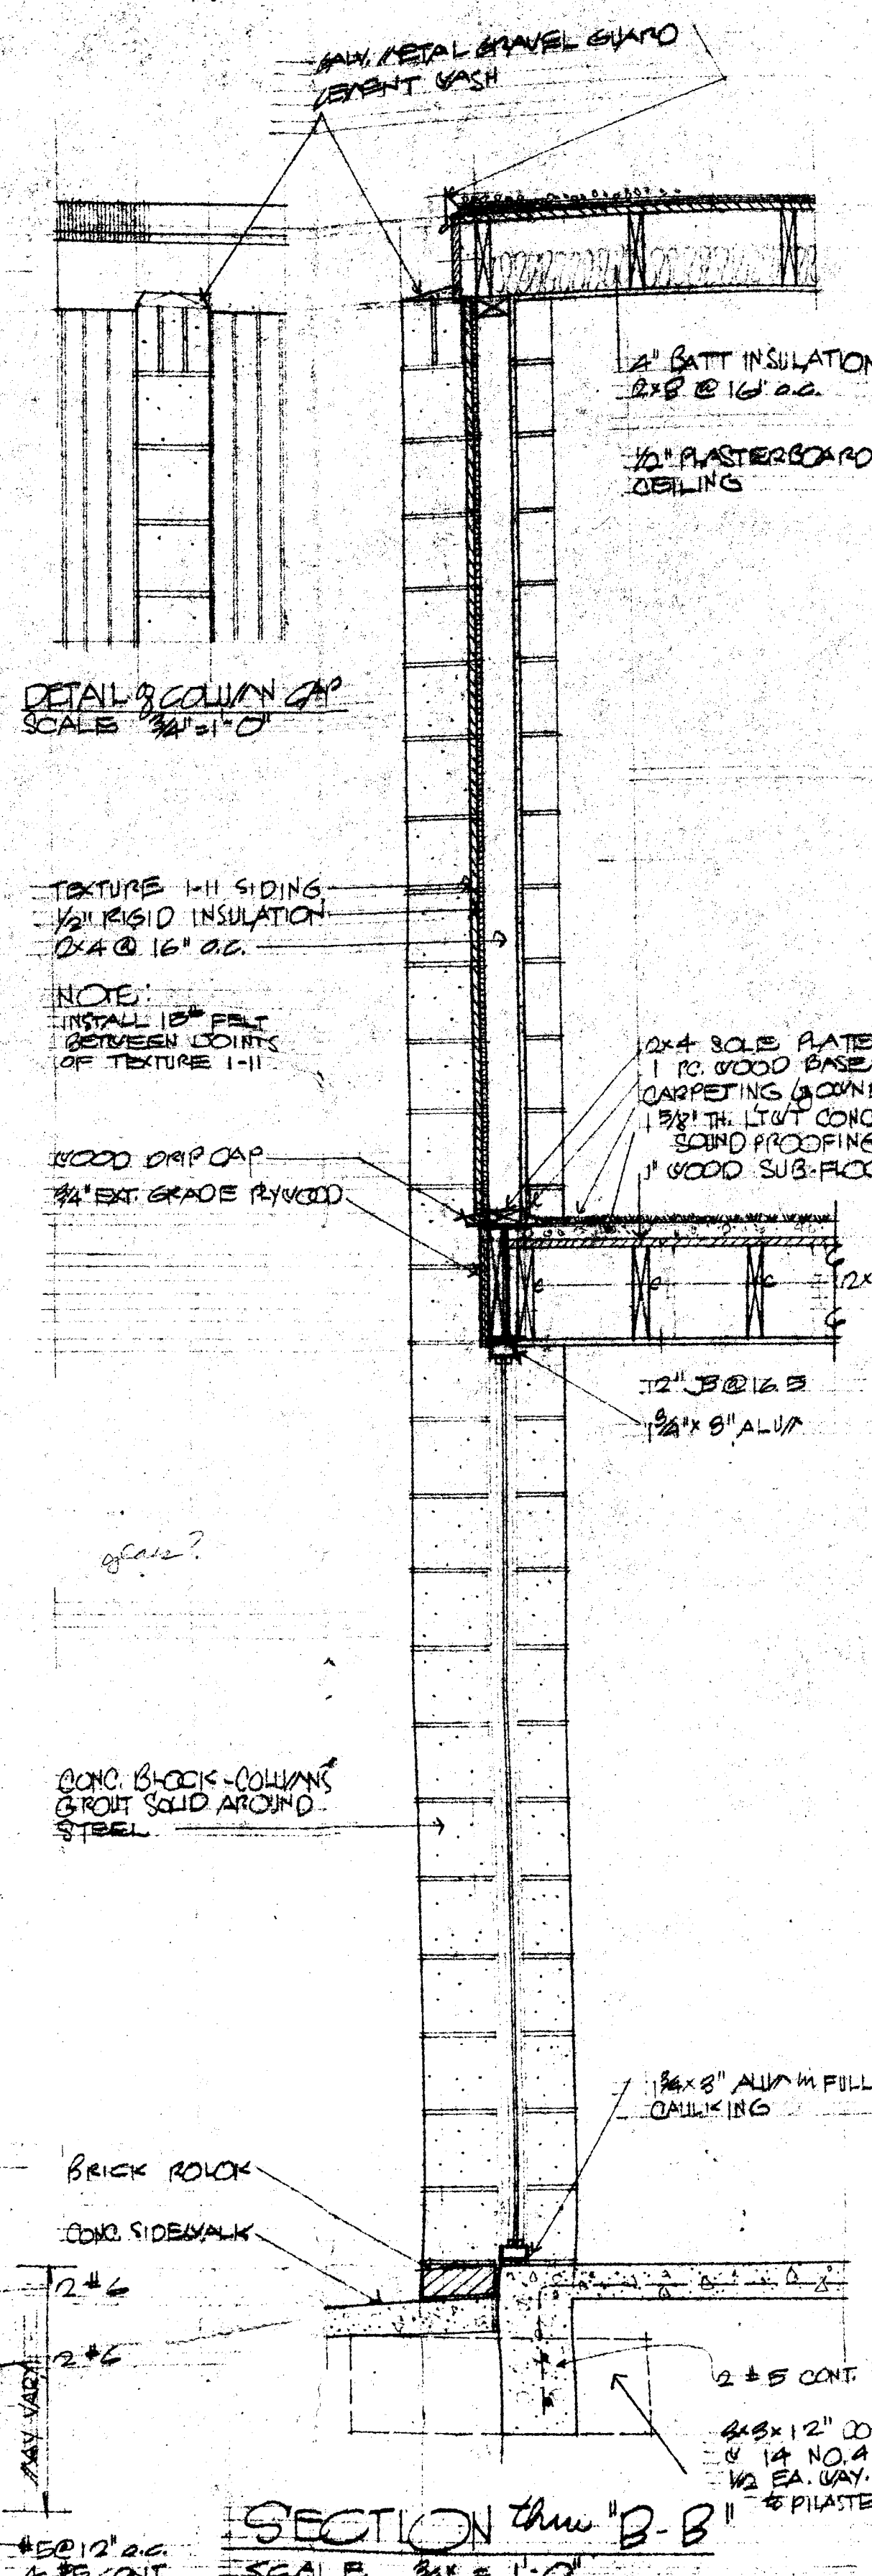


SECTION thru "B-B"
SCALE 3/4" = 1'-0"

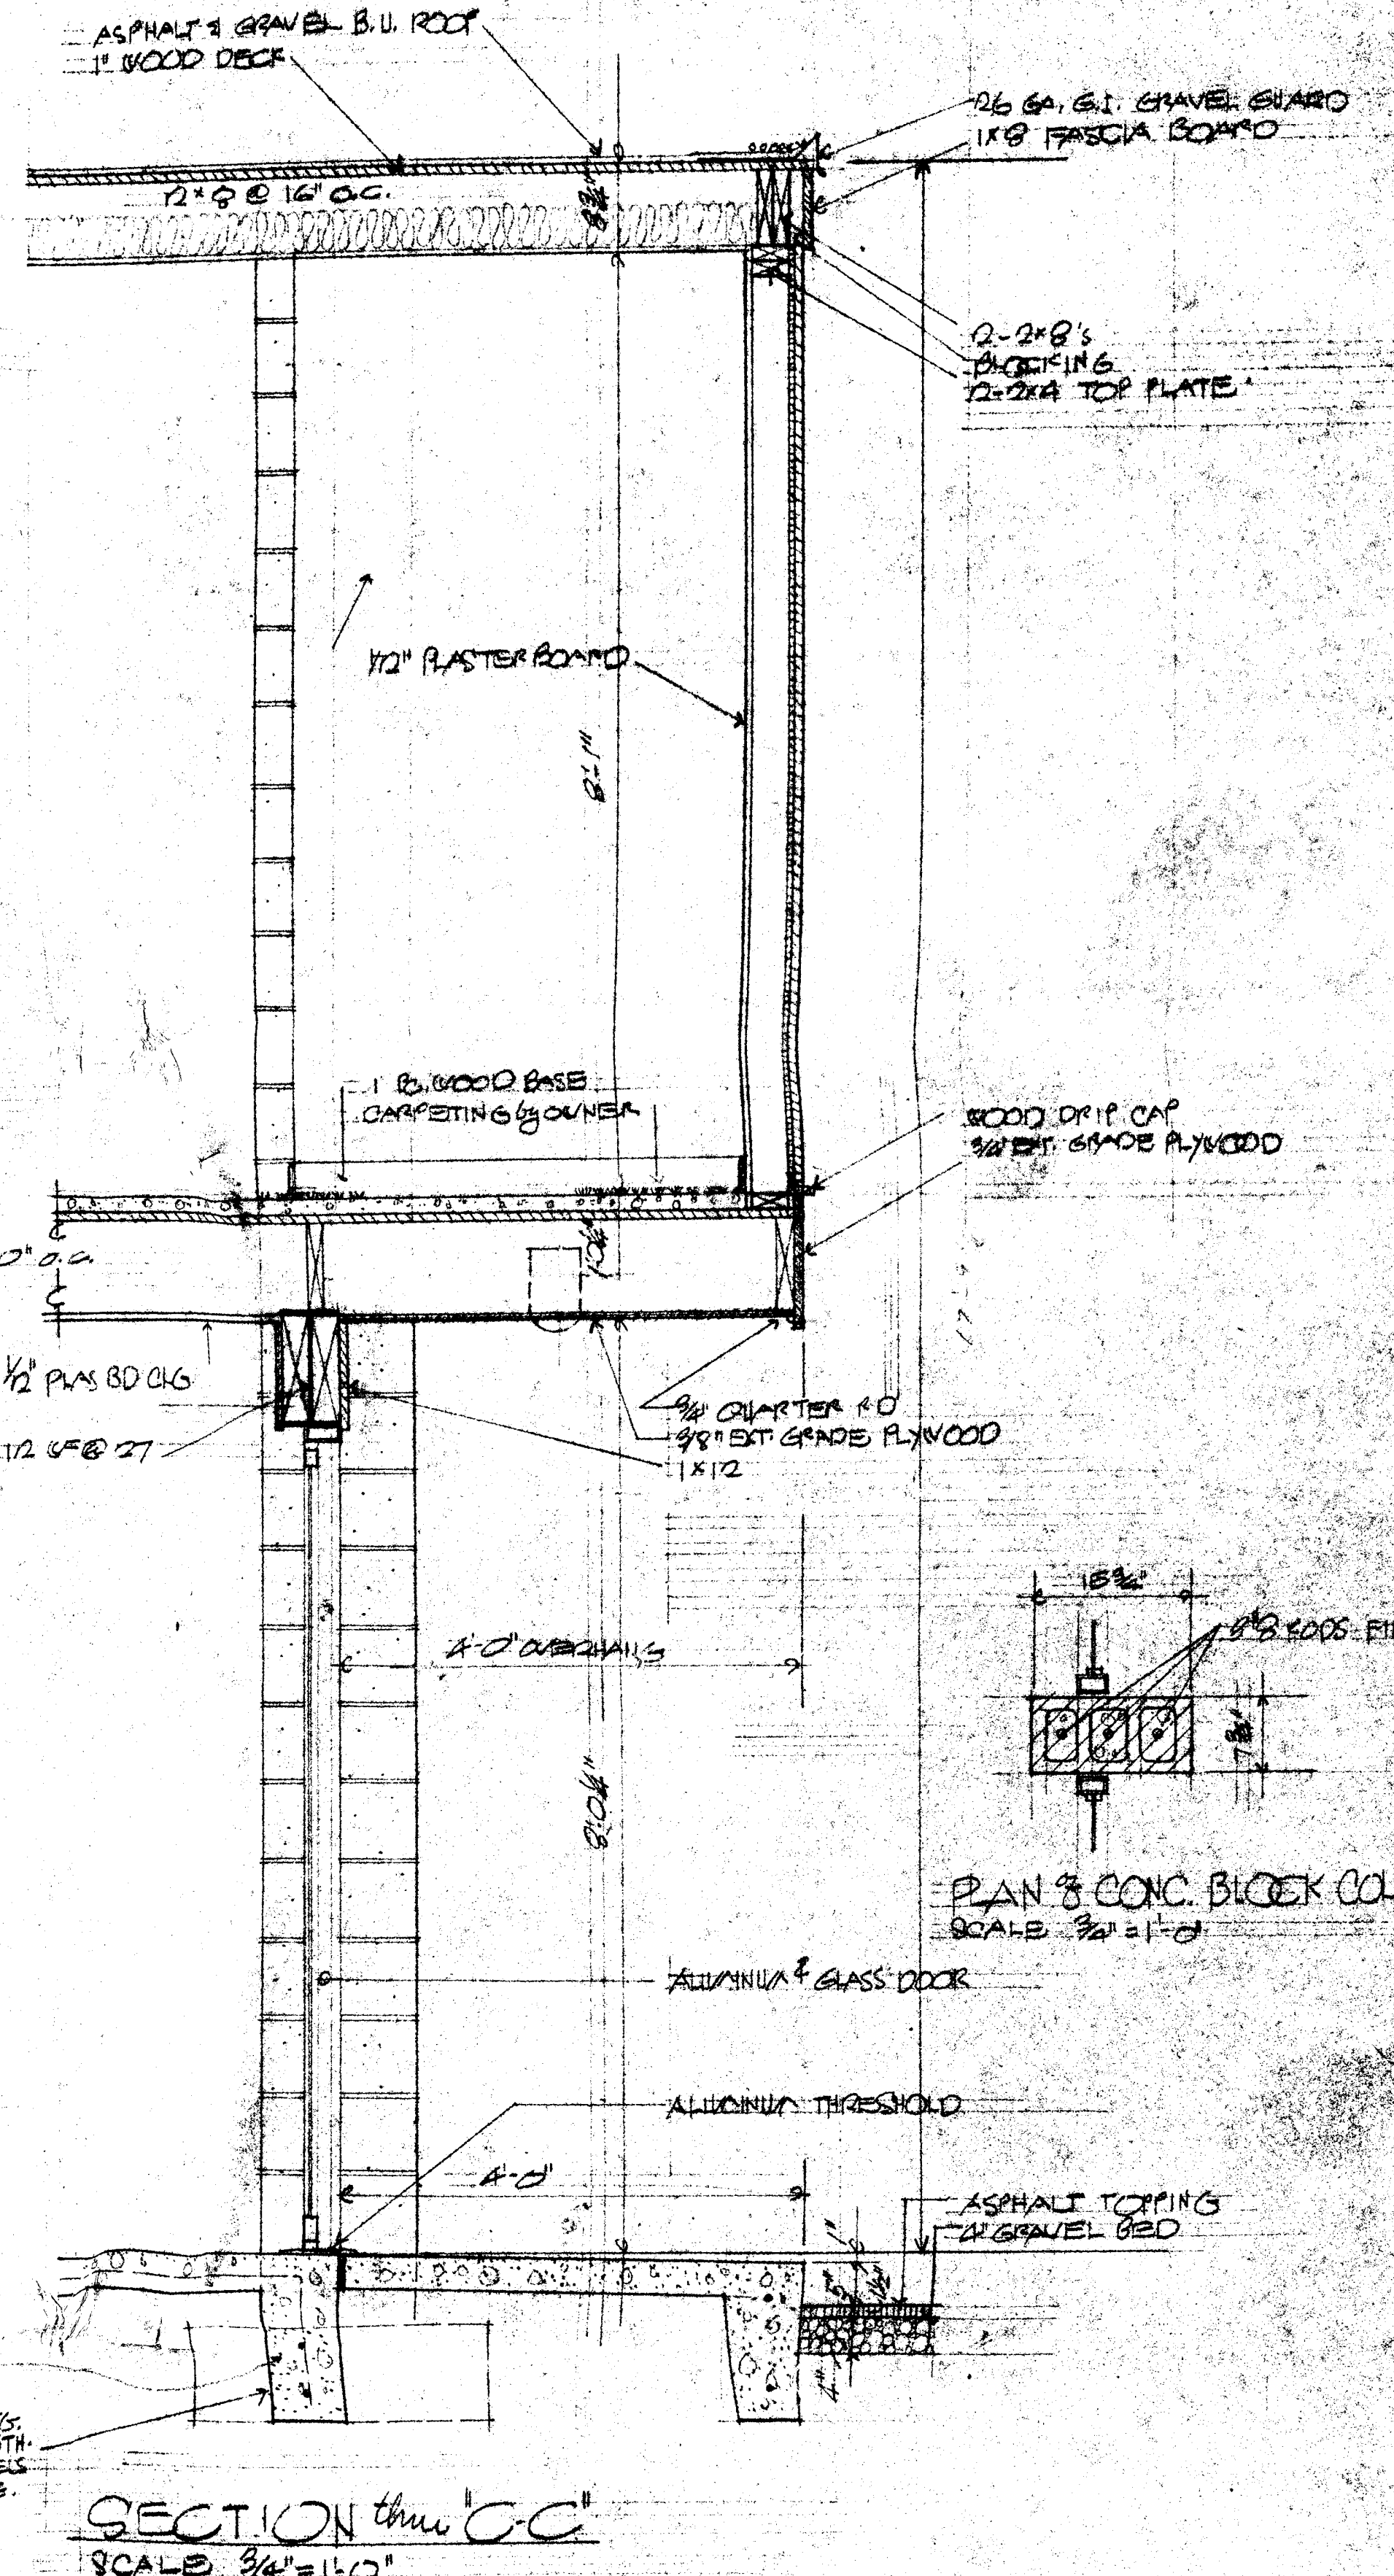

SECTION thru "C-C"
SCALE 3/4" = 1'-0"

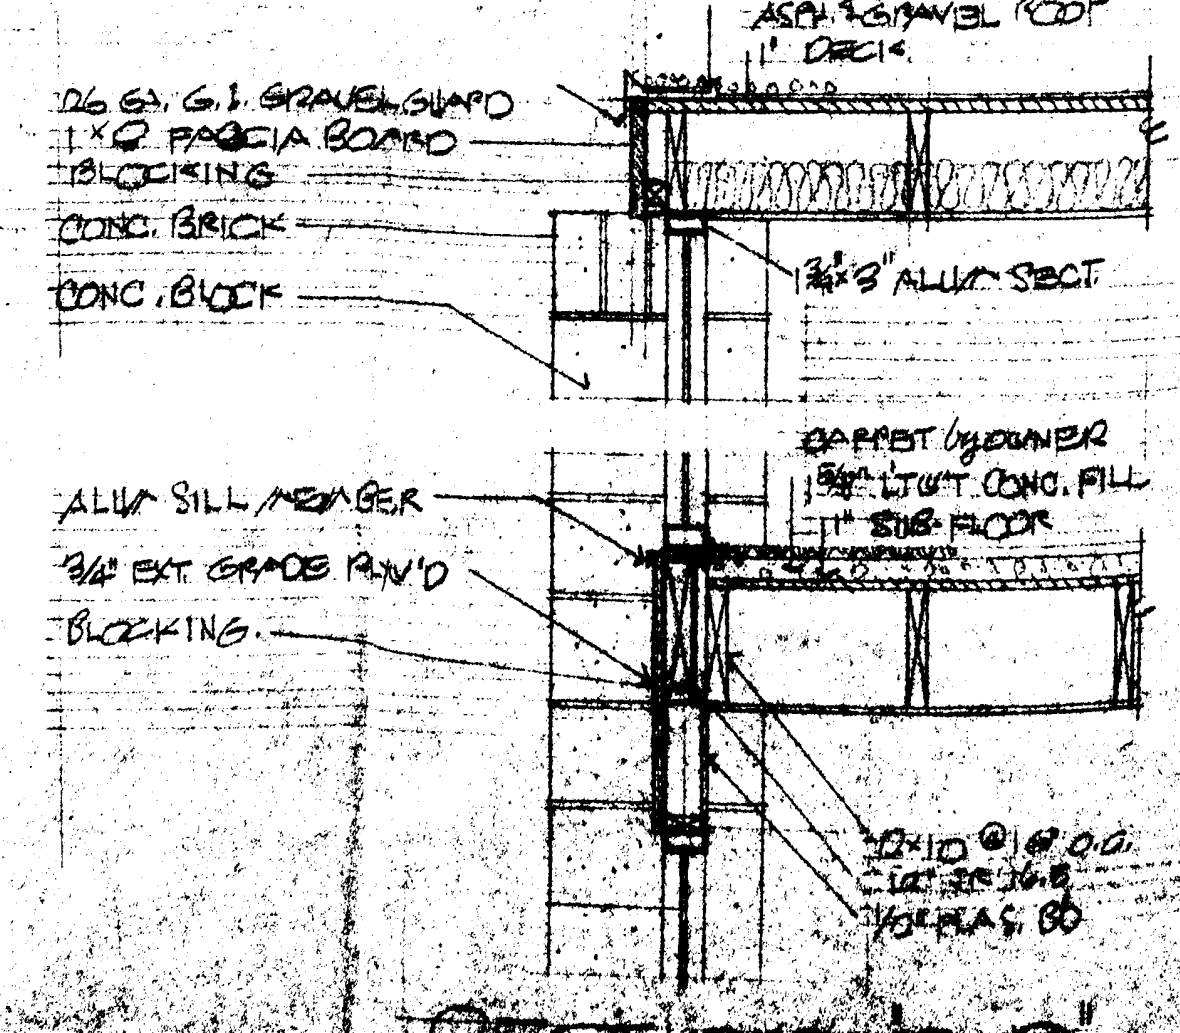

SECTION thru "D-D"
SCALE 3/4" = 1'-0"

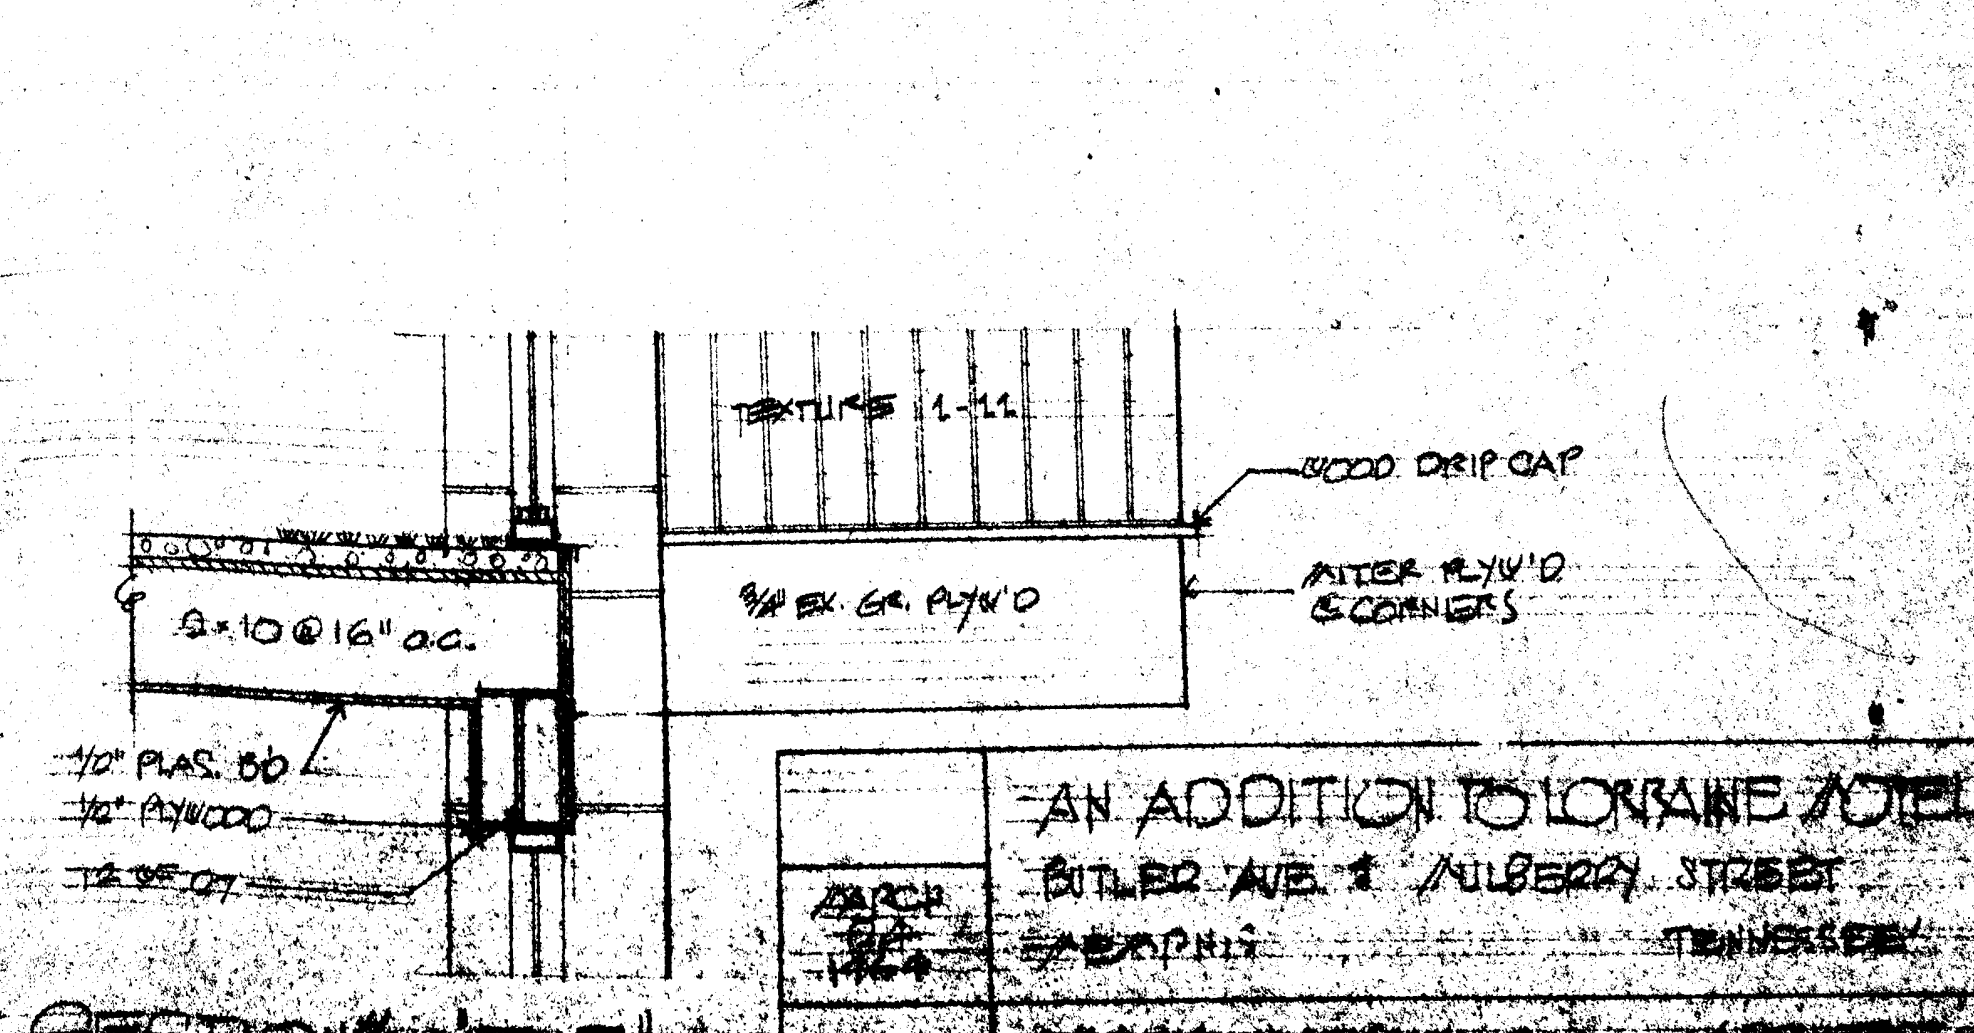

SECTION thru "E-E"
SCALE 3/4" = 1'-0"

AN ADDITION TO LORRAINE HOTEL			
BUTLER AVE. & MULBERRY STREET			
MEMPHIS TENNESSEE			
FRANK KATSKY ARCHT. ASSOCIATES			
312 SOUTH SPRING STREET			
MEMPHIS TENNESSEE 38101			

P.M. 4.15

44-38861-5586